


**Master Drain
and
View Channel
Plan**


ALL GRADES AND CONTOURS INDICATED
ARE NOT GUARANTEED AND ARE SUBJECT
TO VERIFICATION BY THE LESSEES.

Master Drain and View Channel Plan


ALL GRADES AND COUNTOURS INDICATED
ARE NOT GUARANTEED AND ARE SUBJECT
TO VERIFICATION BY THE LESSEES.

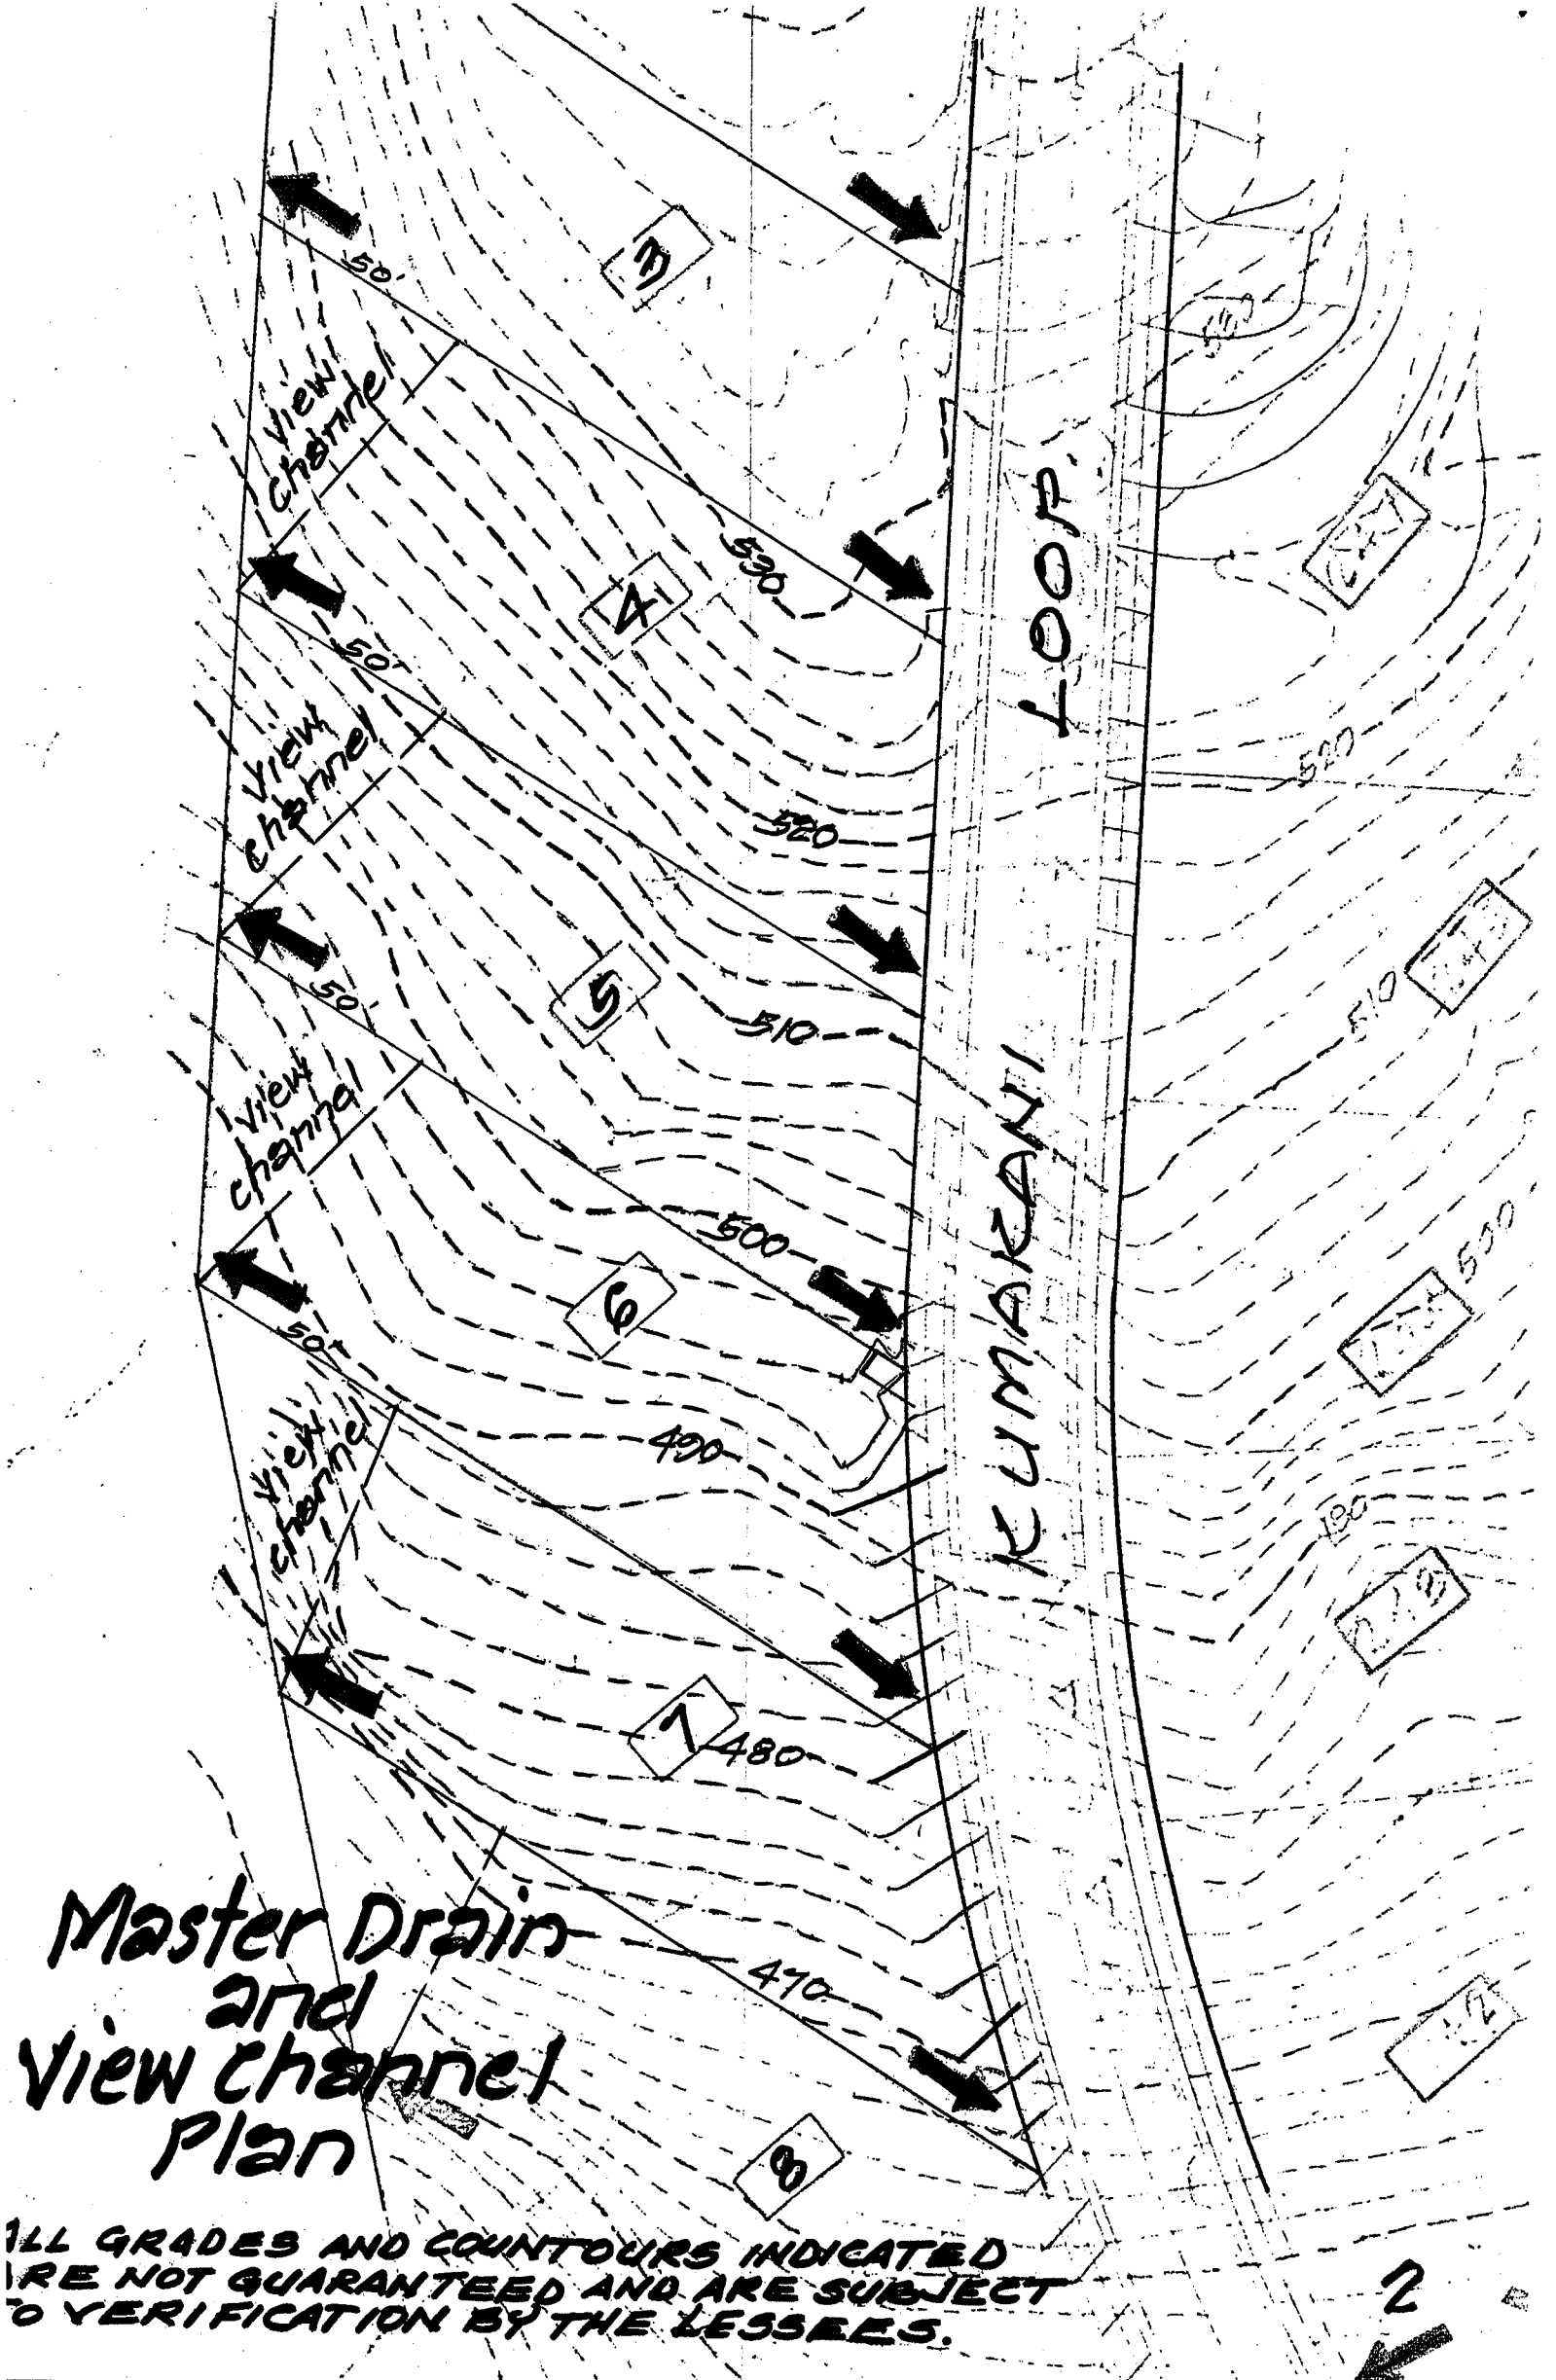

Master Drain and View Channel Plan

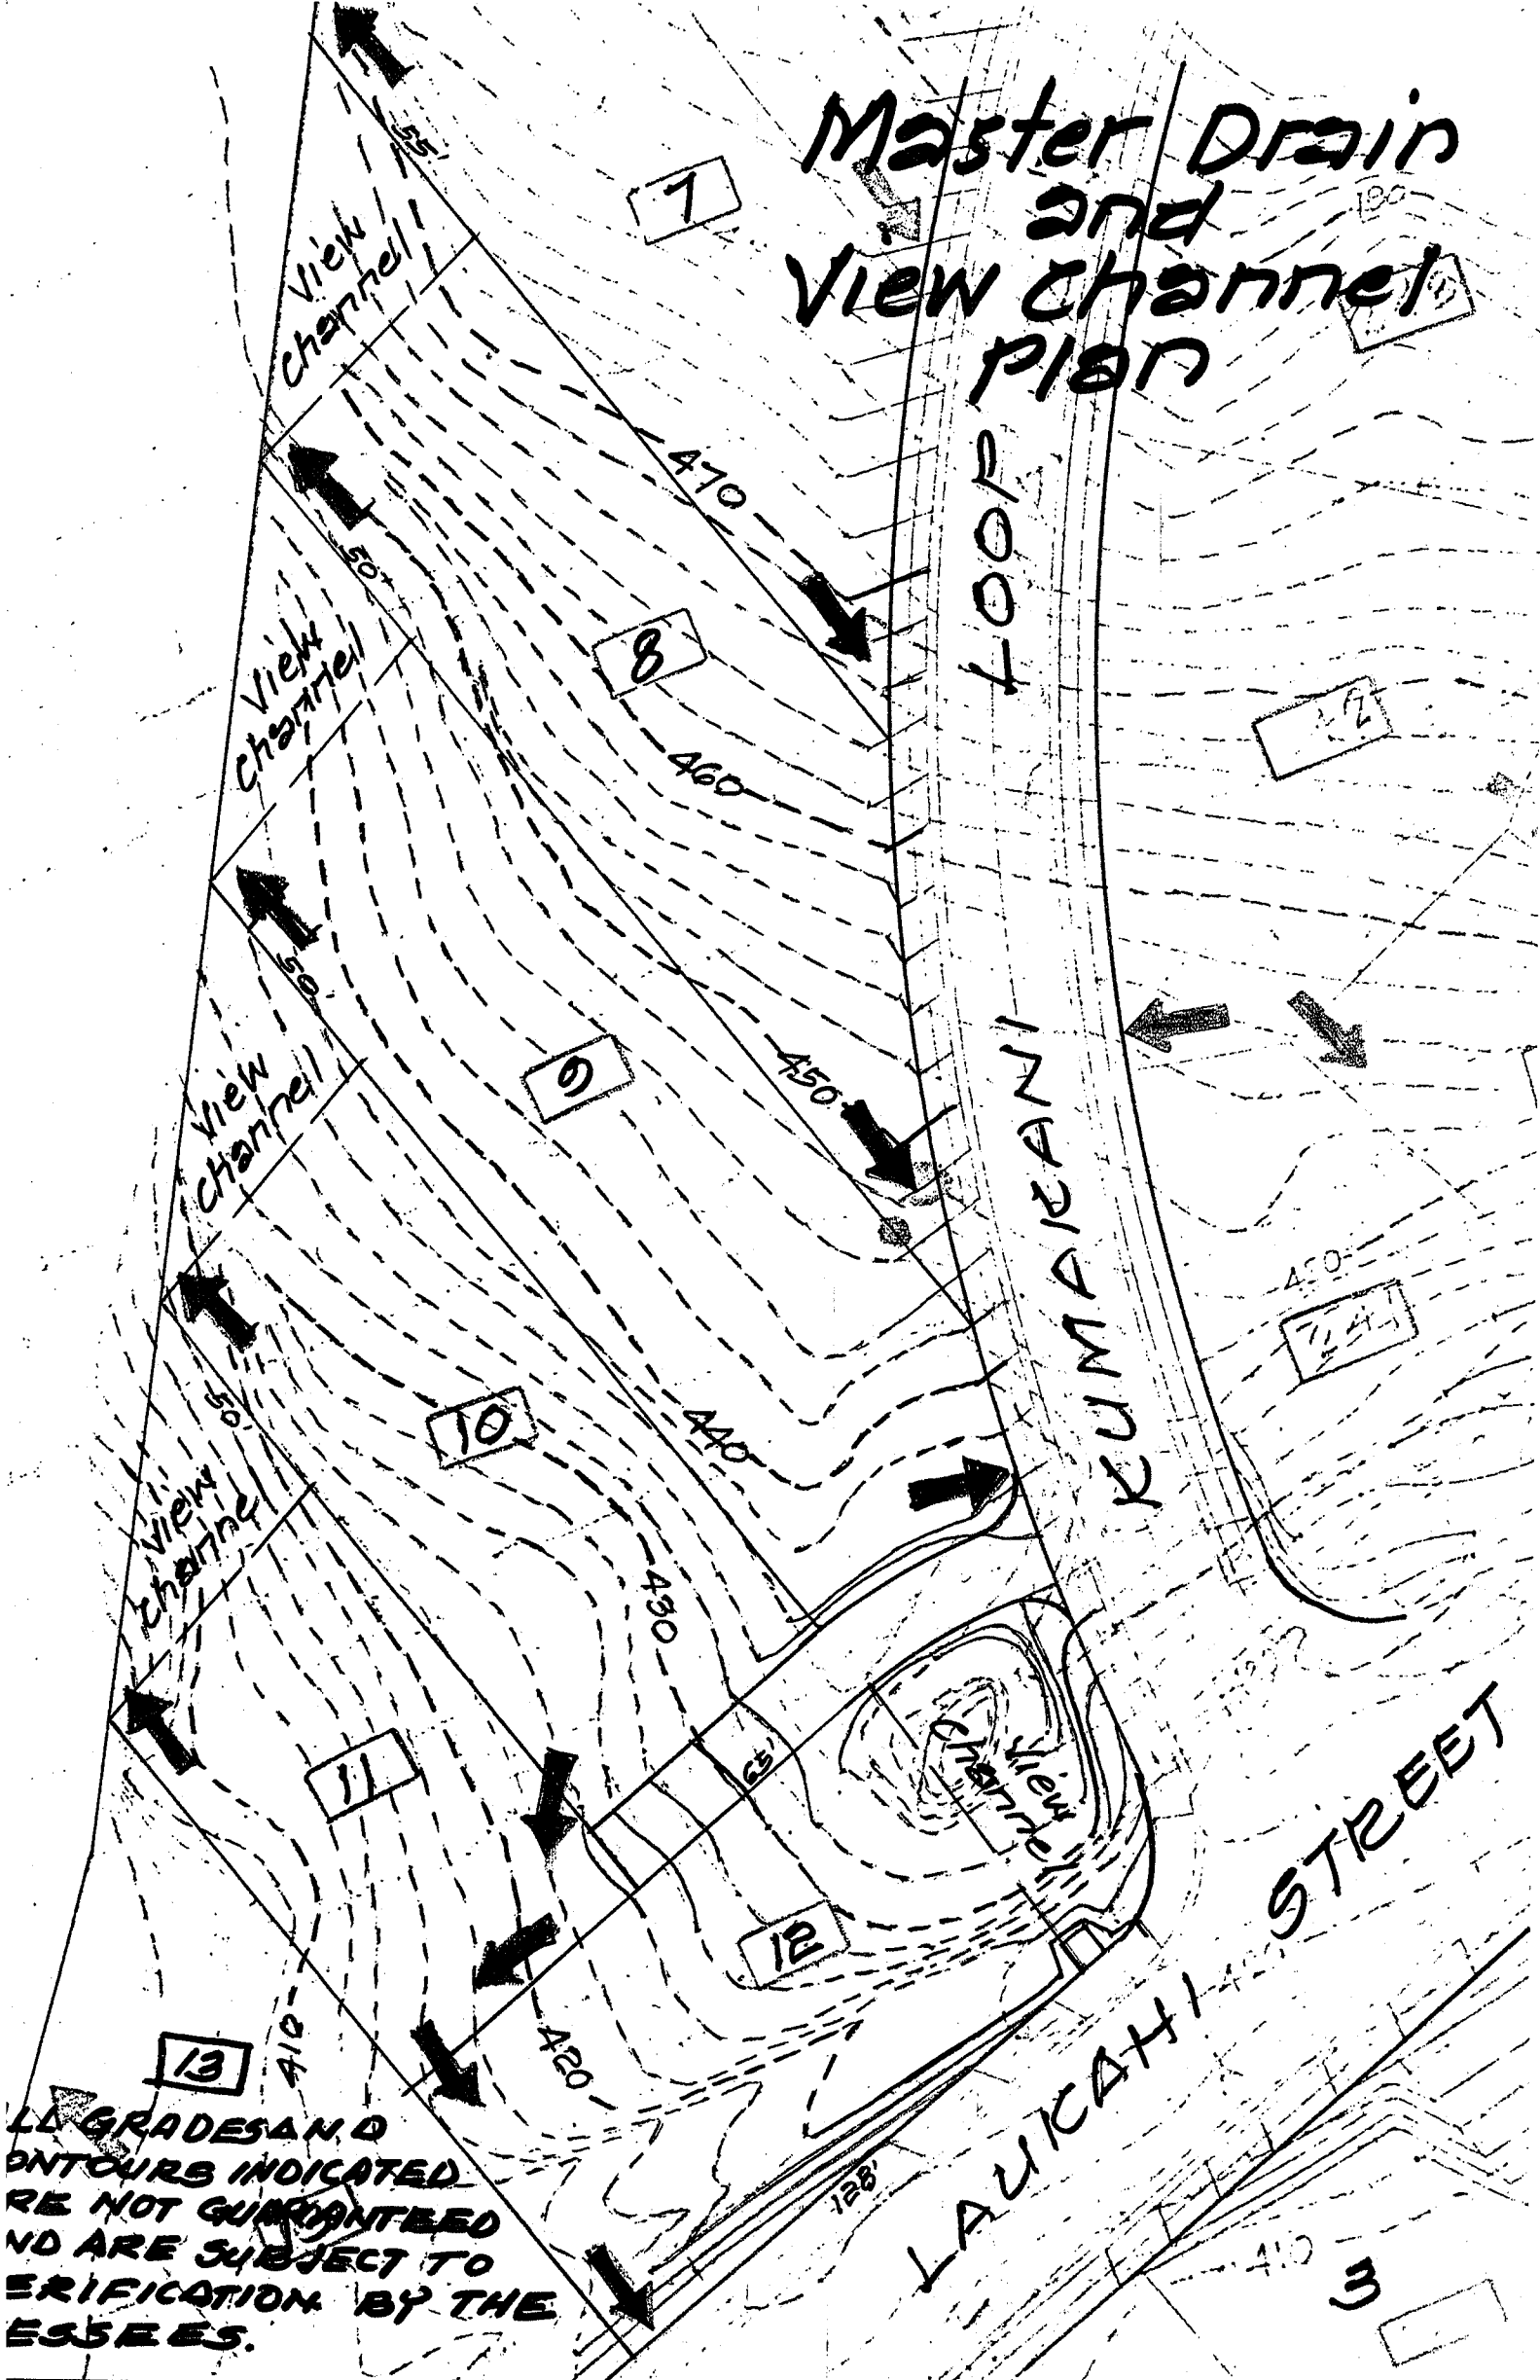

ALL GRADES AND CONTOURS INDICATED ARE NOT GUARANTEED AND ARE SUBJECT TO VERIFICATION BY THE ENGINEER.

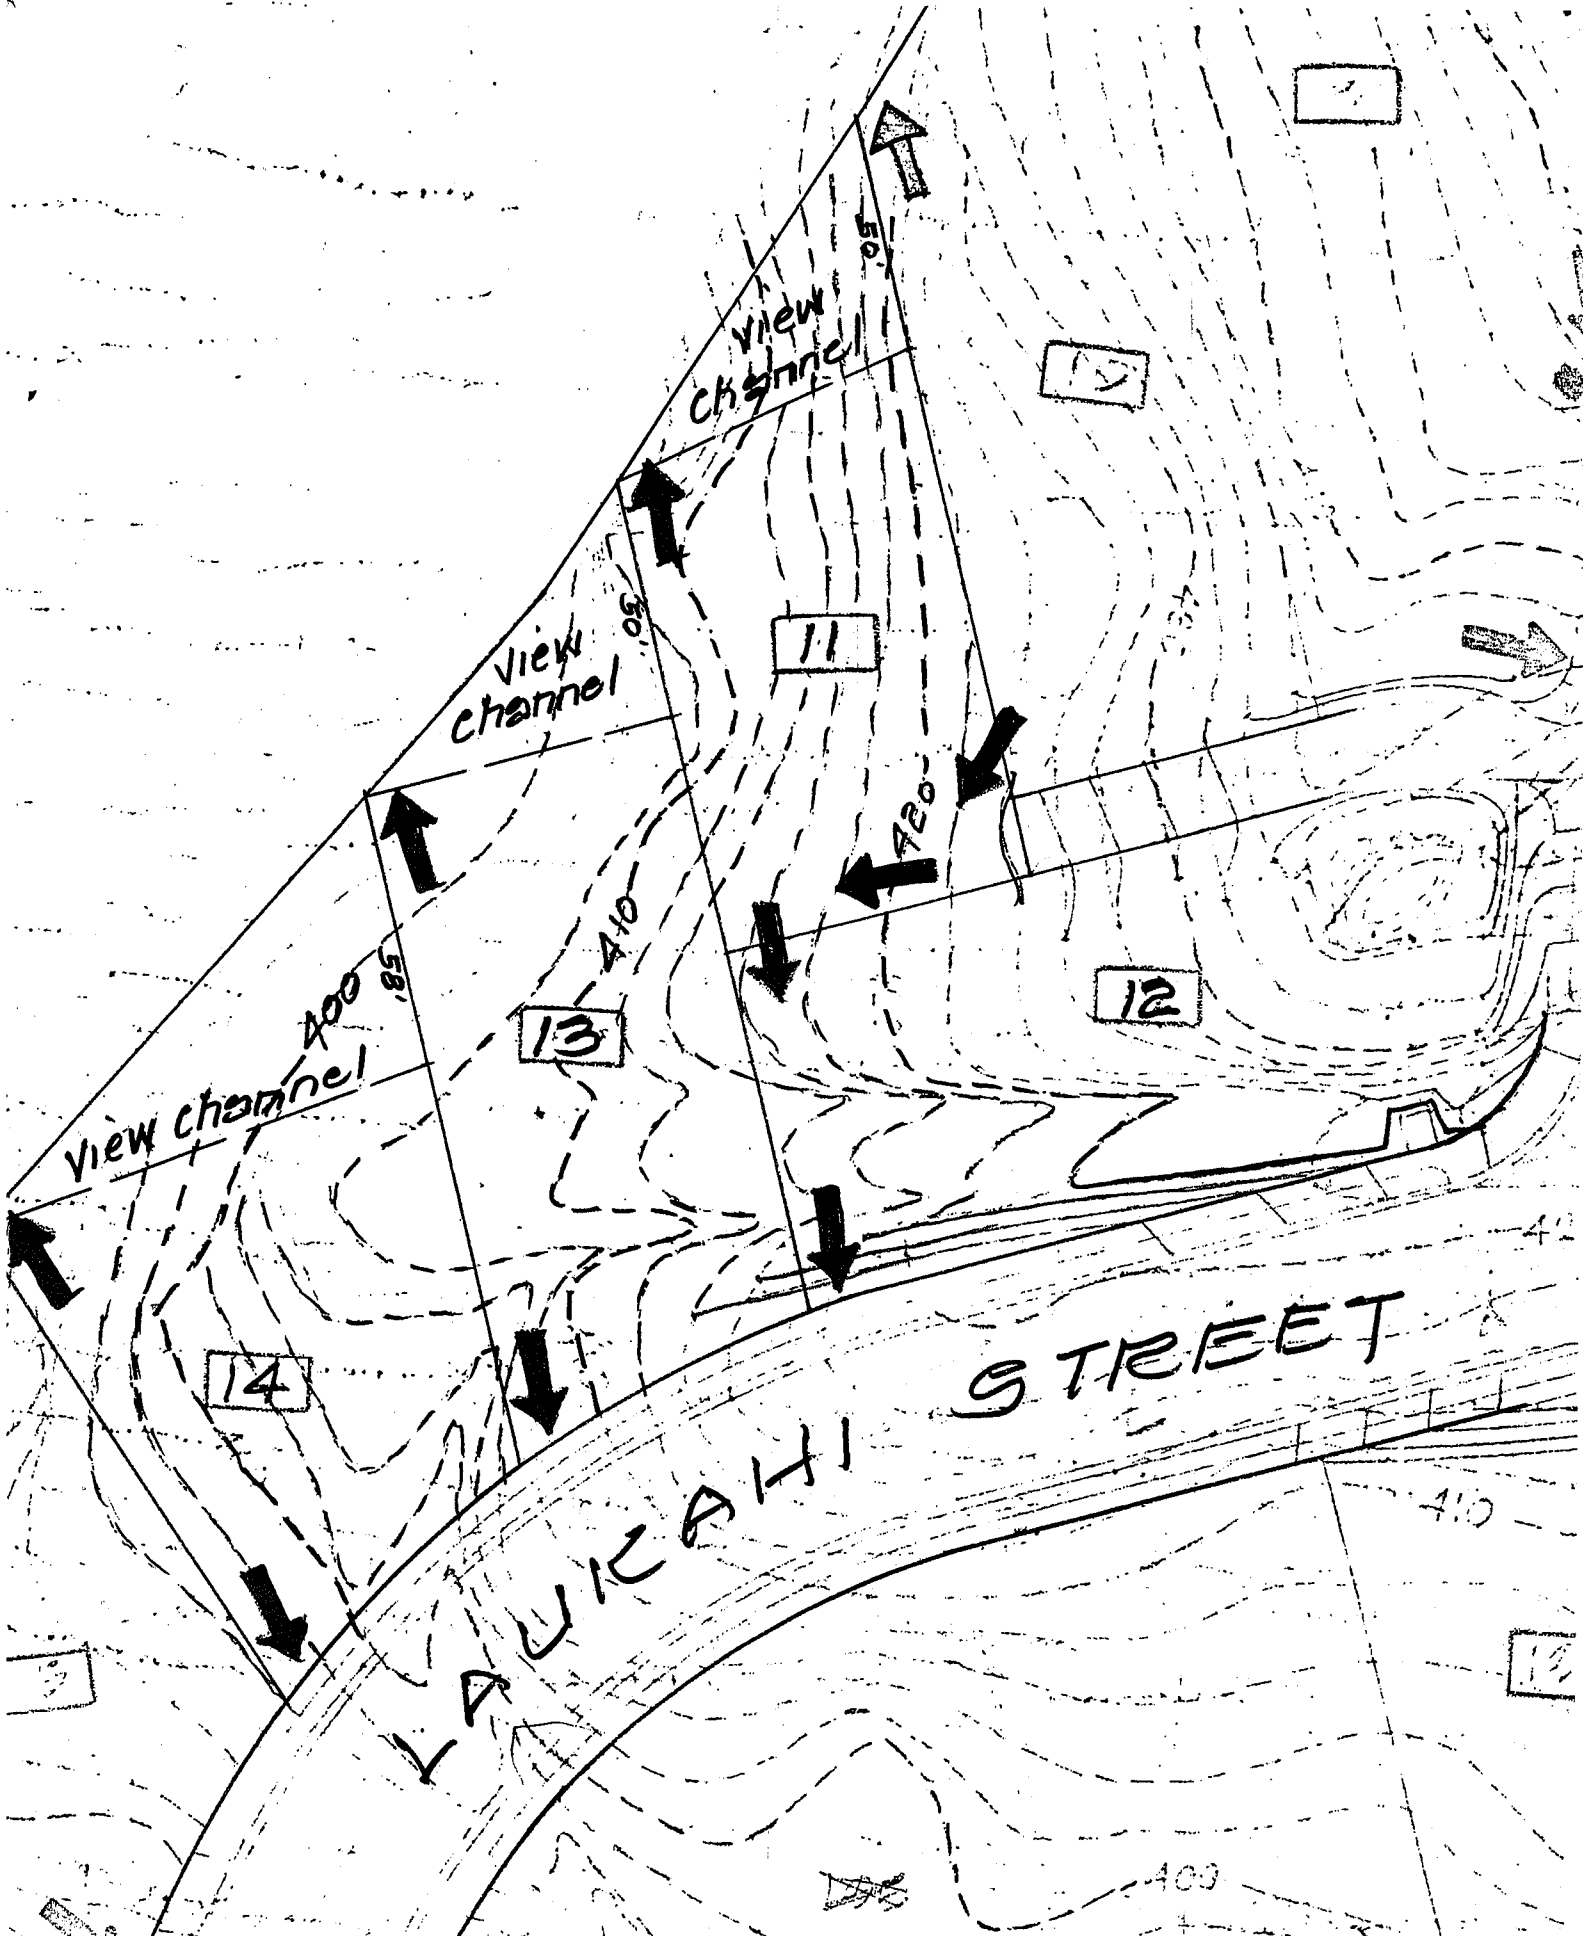


ALL GRADES AND CONTOURS INDICATED
 ARE NOT GUARANTEED AND ARE SUBJECT
 TO VERIFICATION BY THE LESSEES.


Master Drain
 and
 View Channel
 Plan

Master Drain and View Channel Plan

X MAP KEY: 3-5-21 & 24

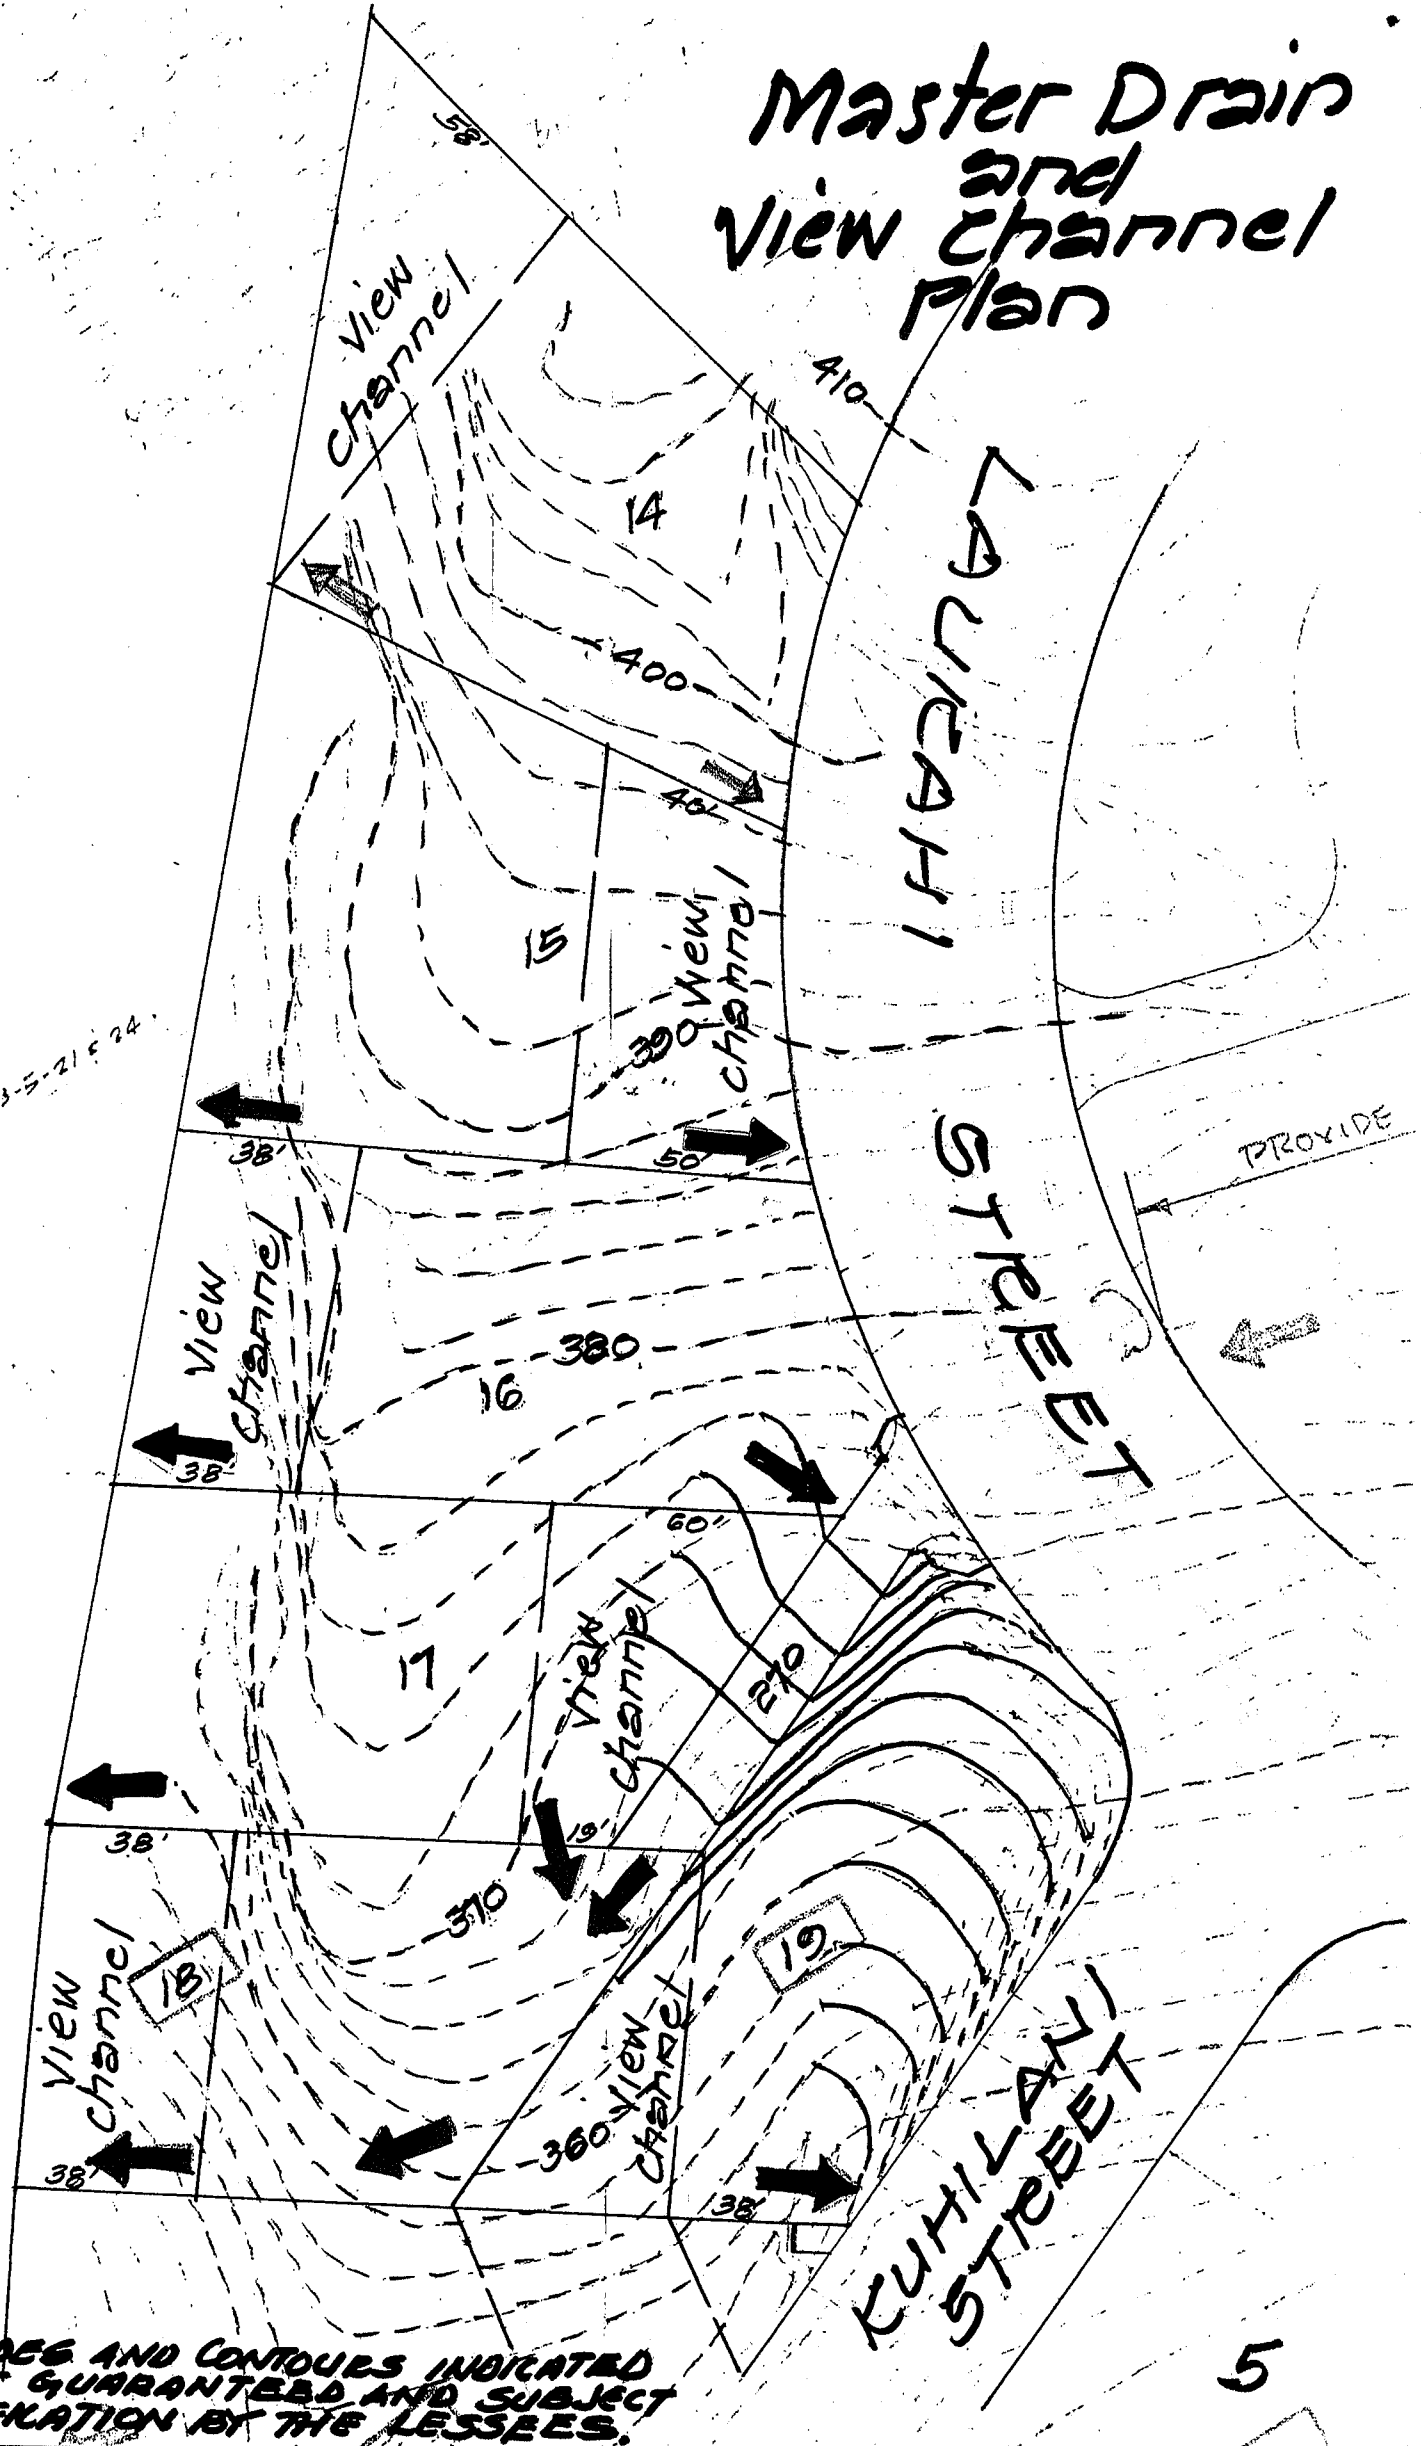


ALL GRADES AND CONTOURS INDICATED
ARE NOT GUARANTEED AND SUBJECT
TO VERIFICATION BY THE LESSEES.

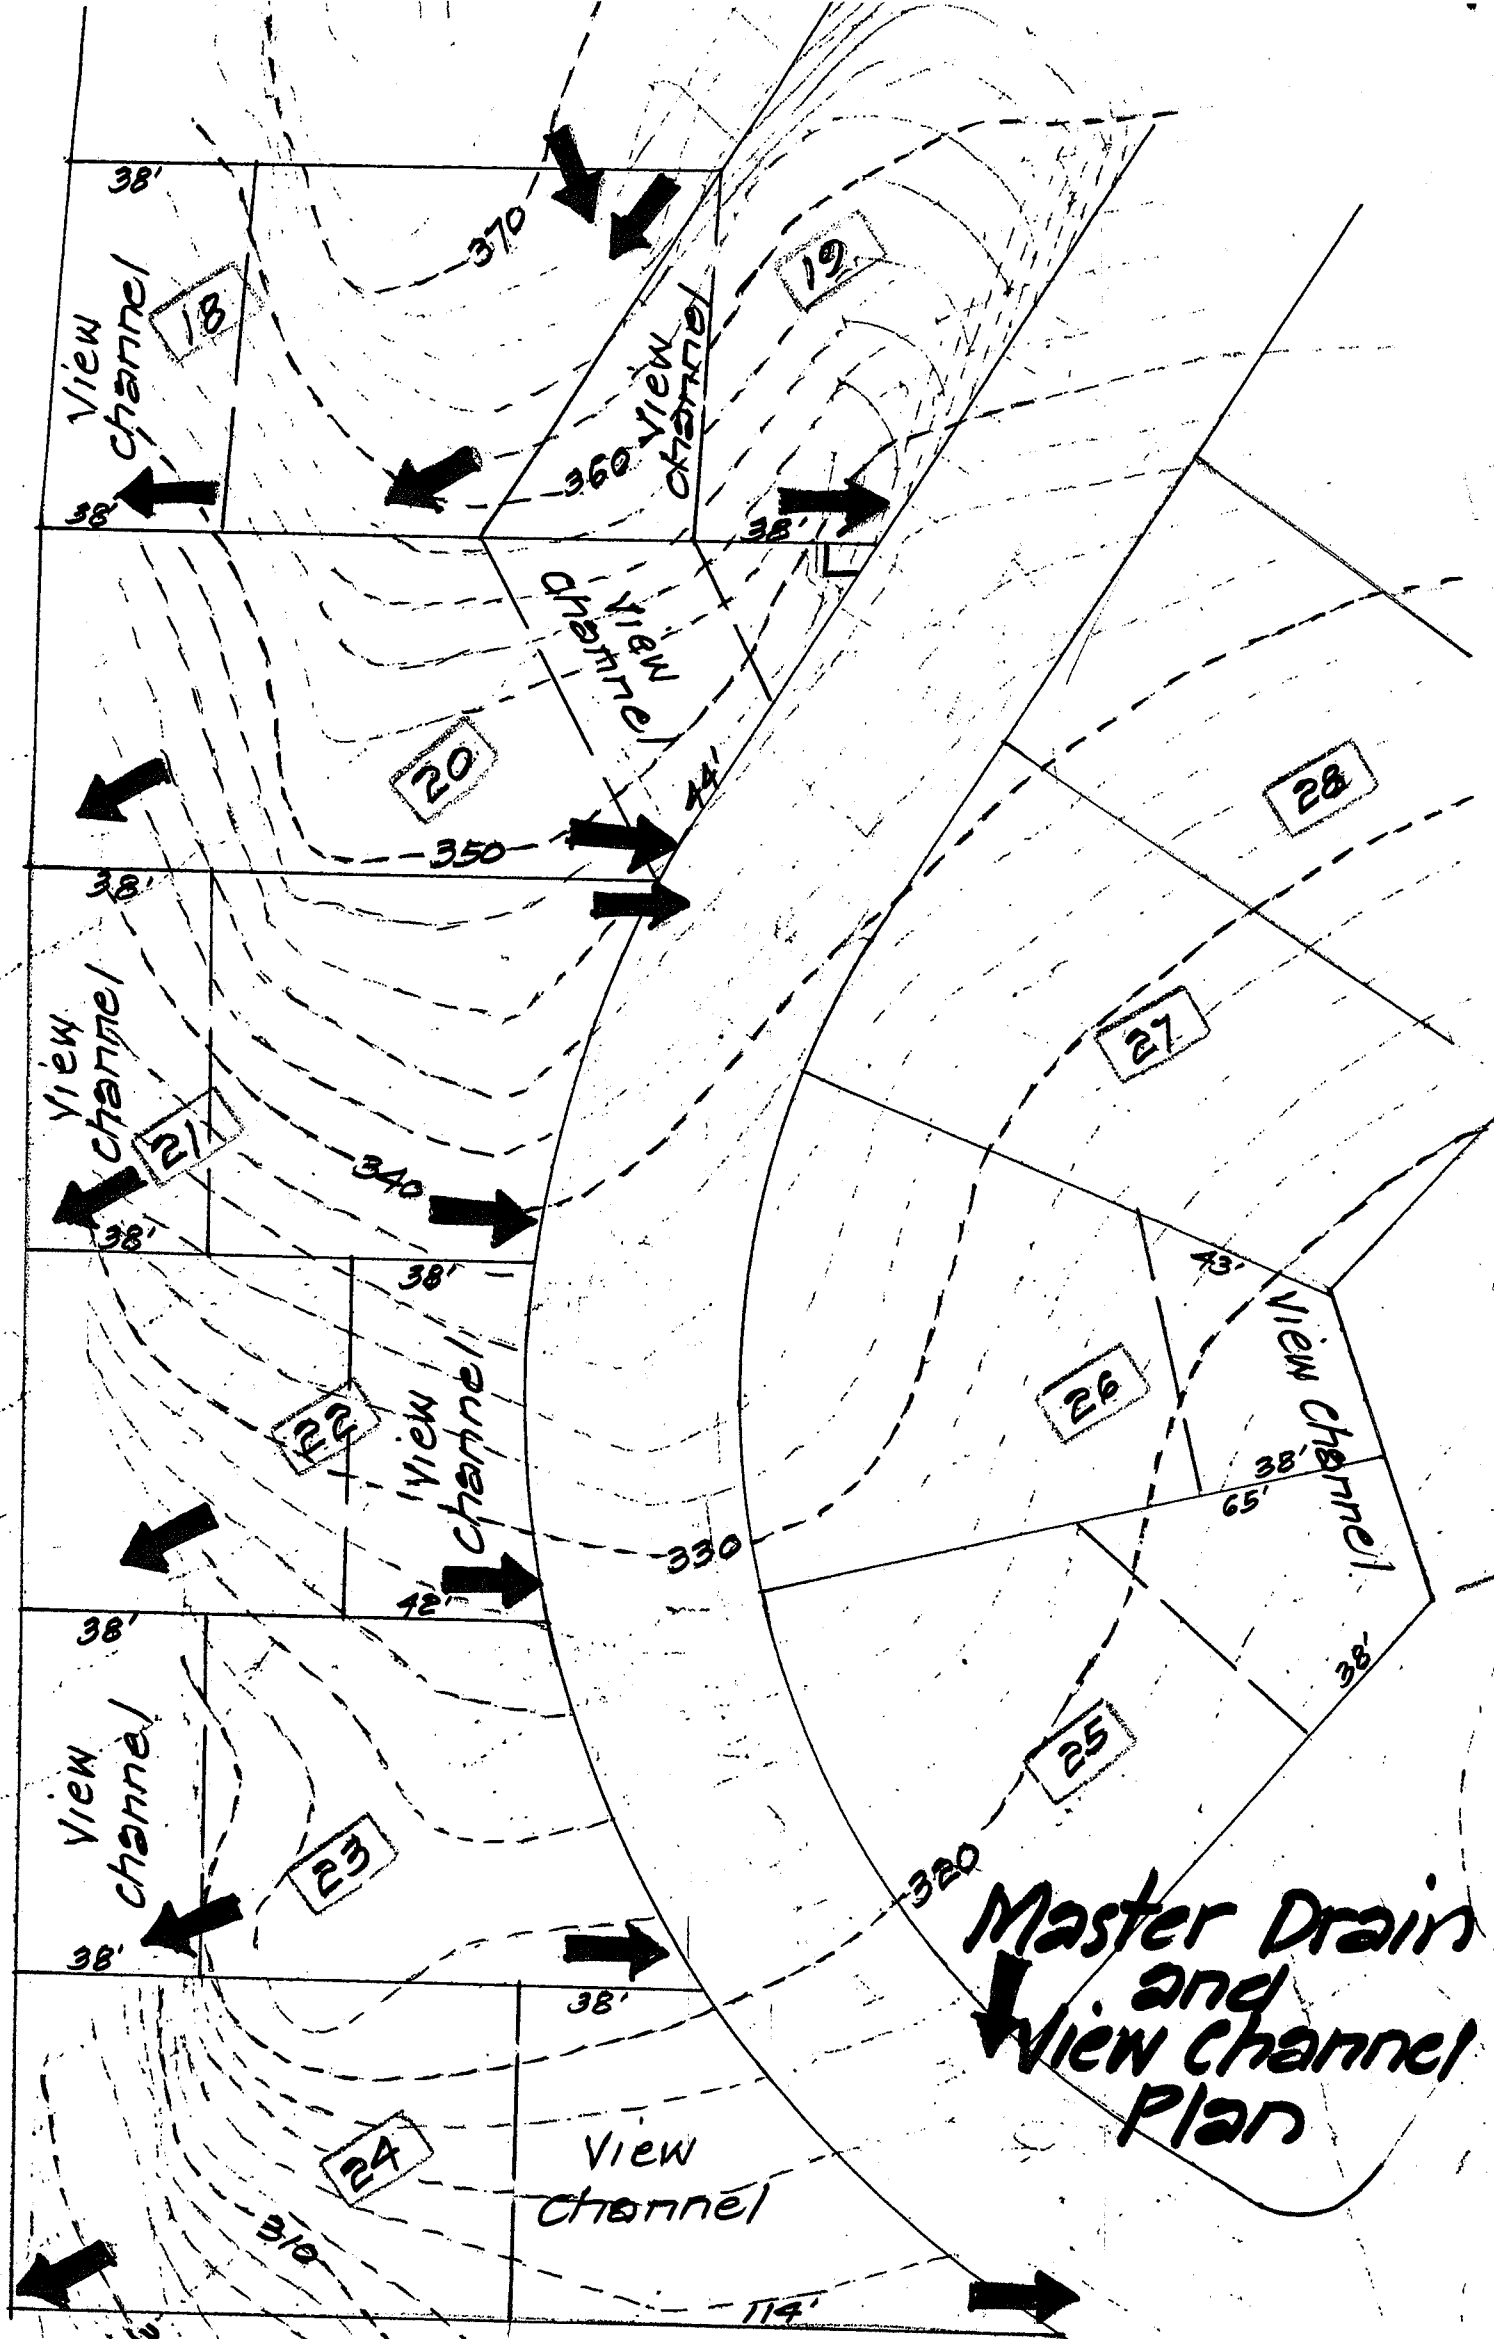

**Master Drain
and
View Channel
Plan**


ALL GRADES AND CONTOURS INDICATED ARE NOT GUARANTEED AND SUBJECT TO VERIFICATION BY THE LESSEES.

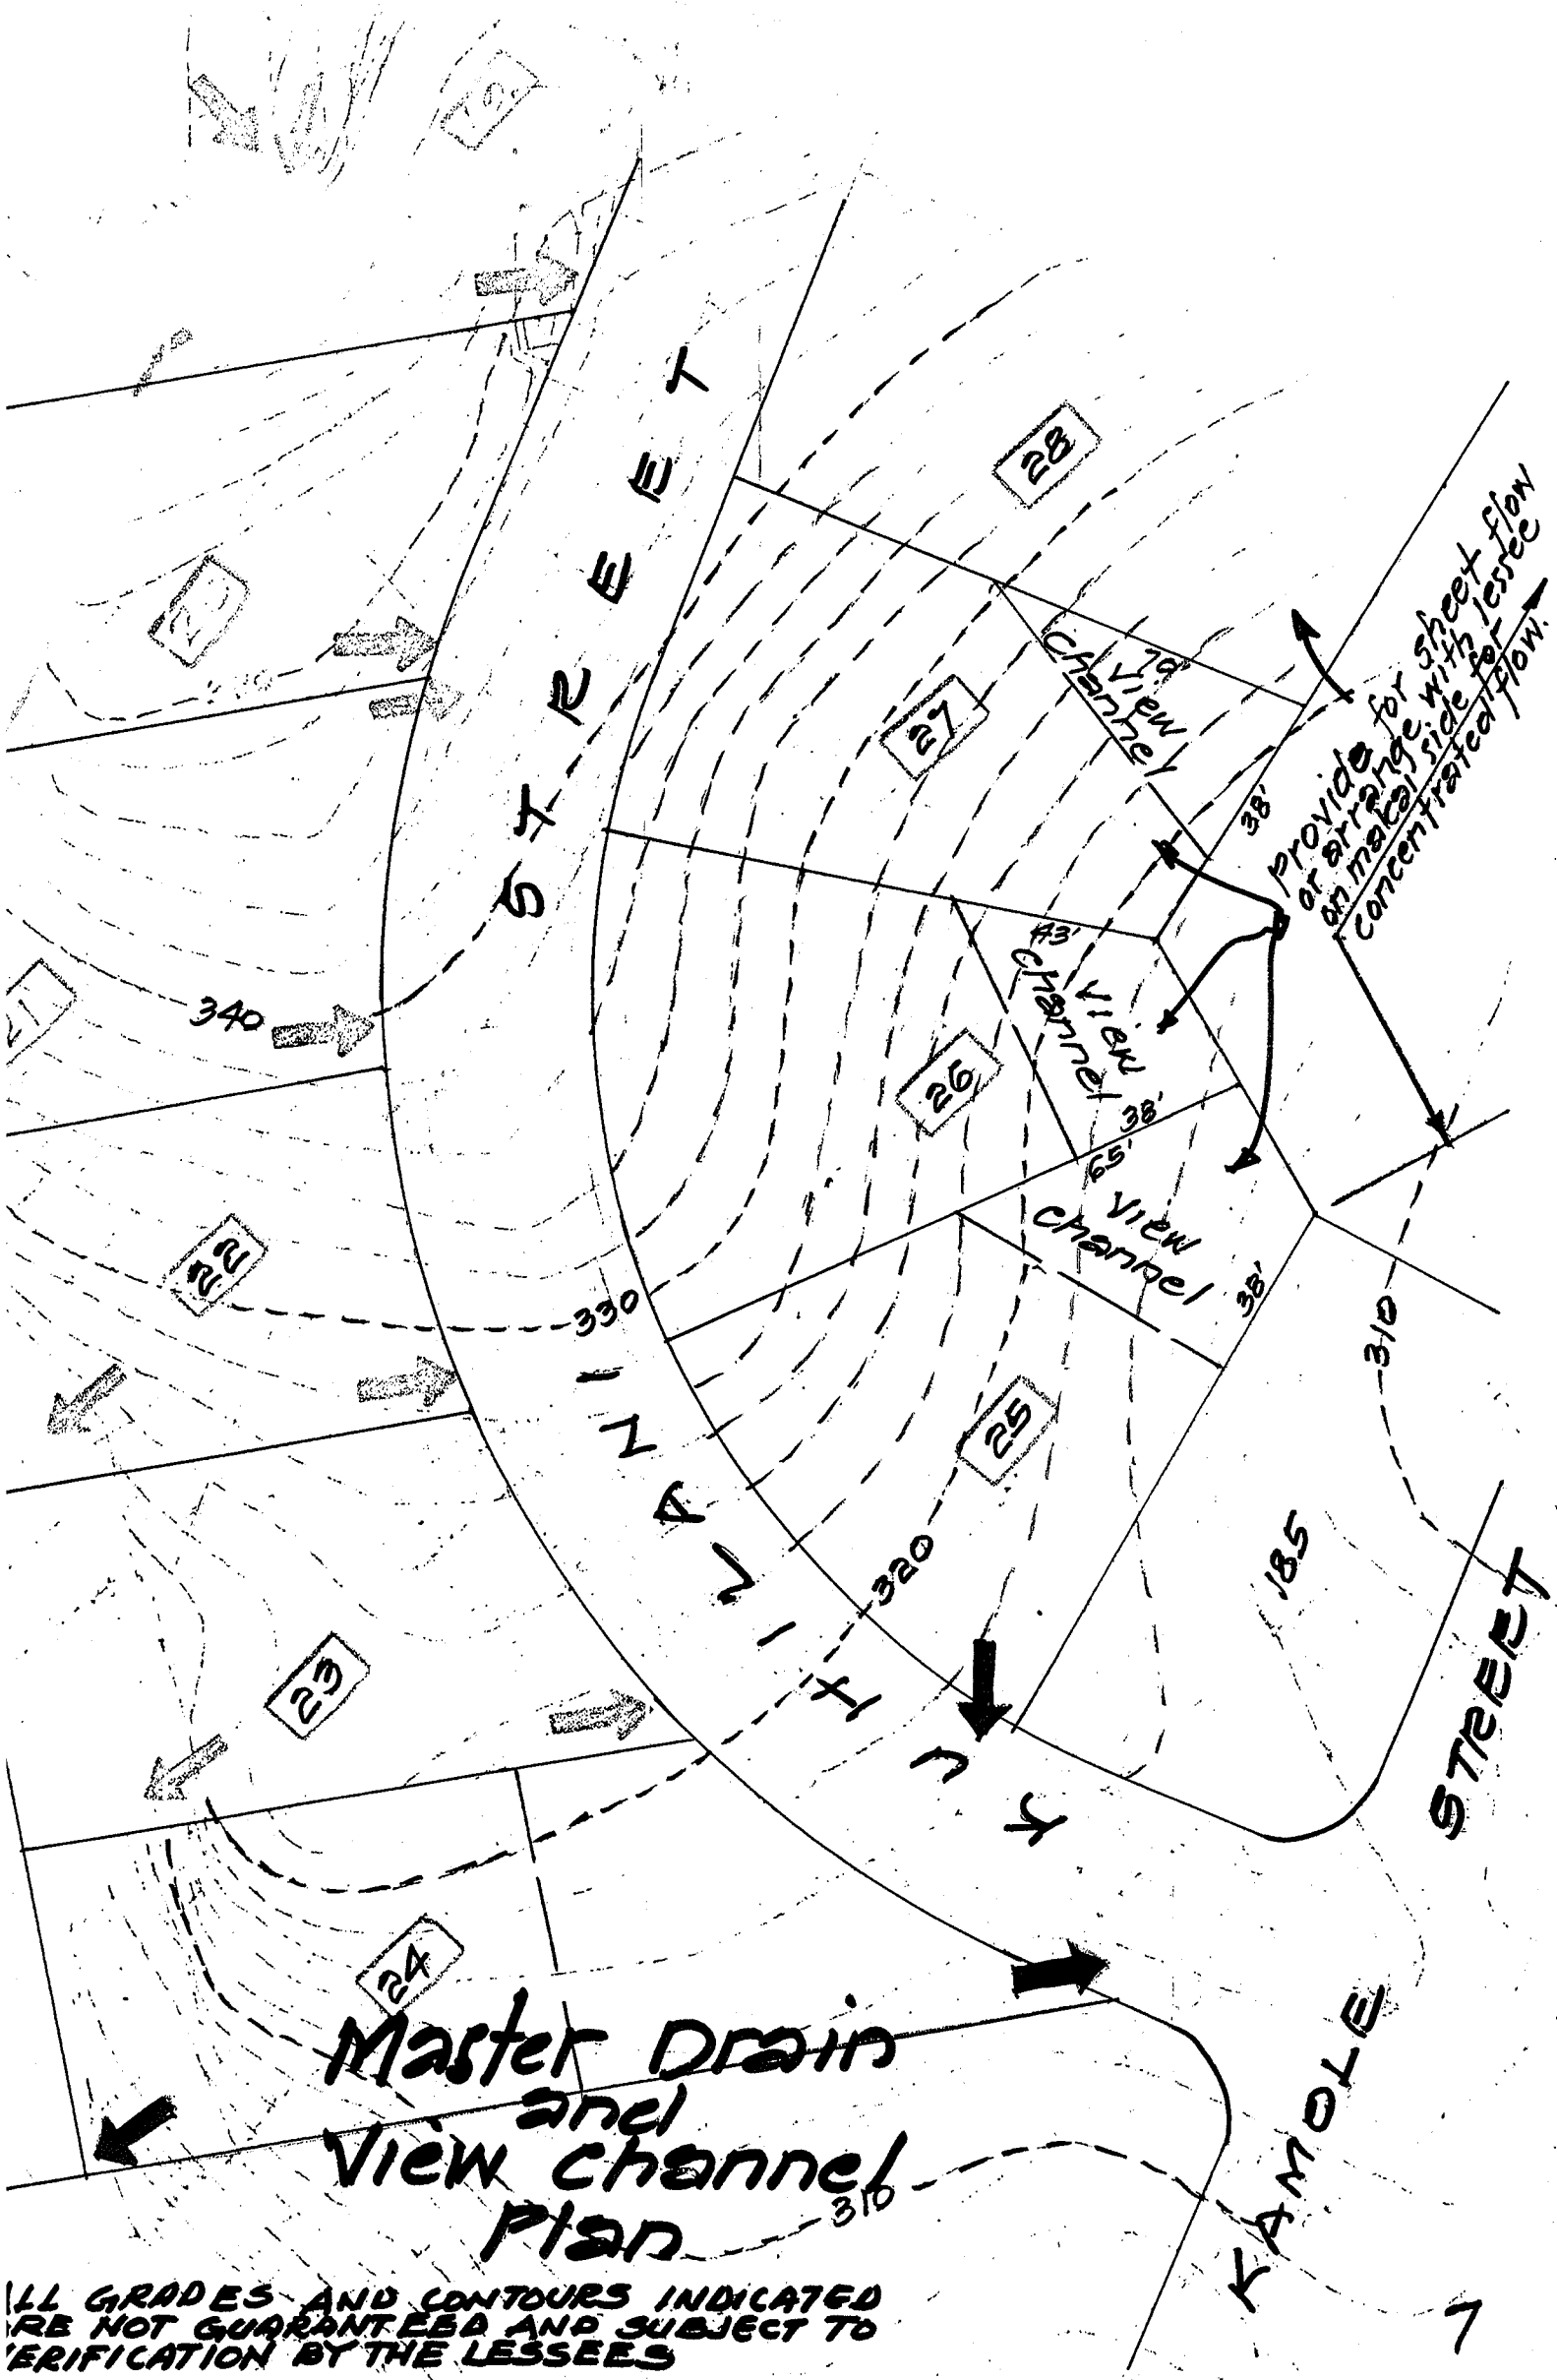


**Master Drain
and
View Channel
Plan**

ALL GRADES AND CONTOURS INDICATED
ARE NOT GUARANTEED AND SUBJECT TO
VERIFICATION BY THE LESSEES

Master Drain and View Channel Plan

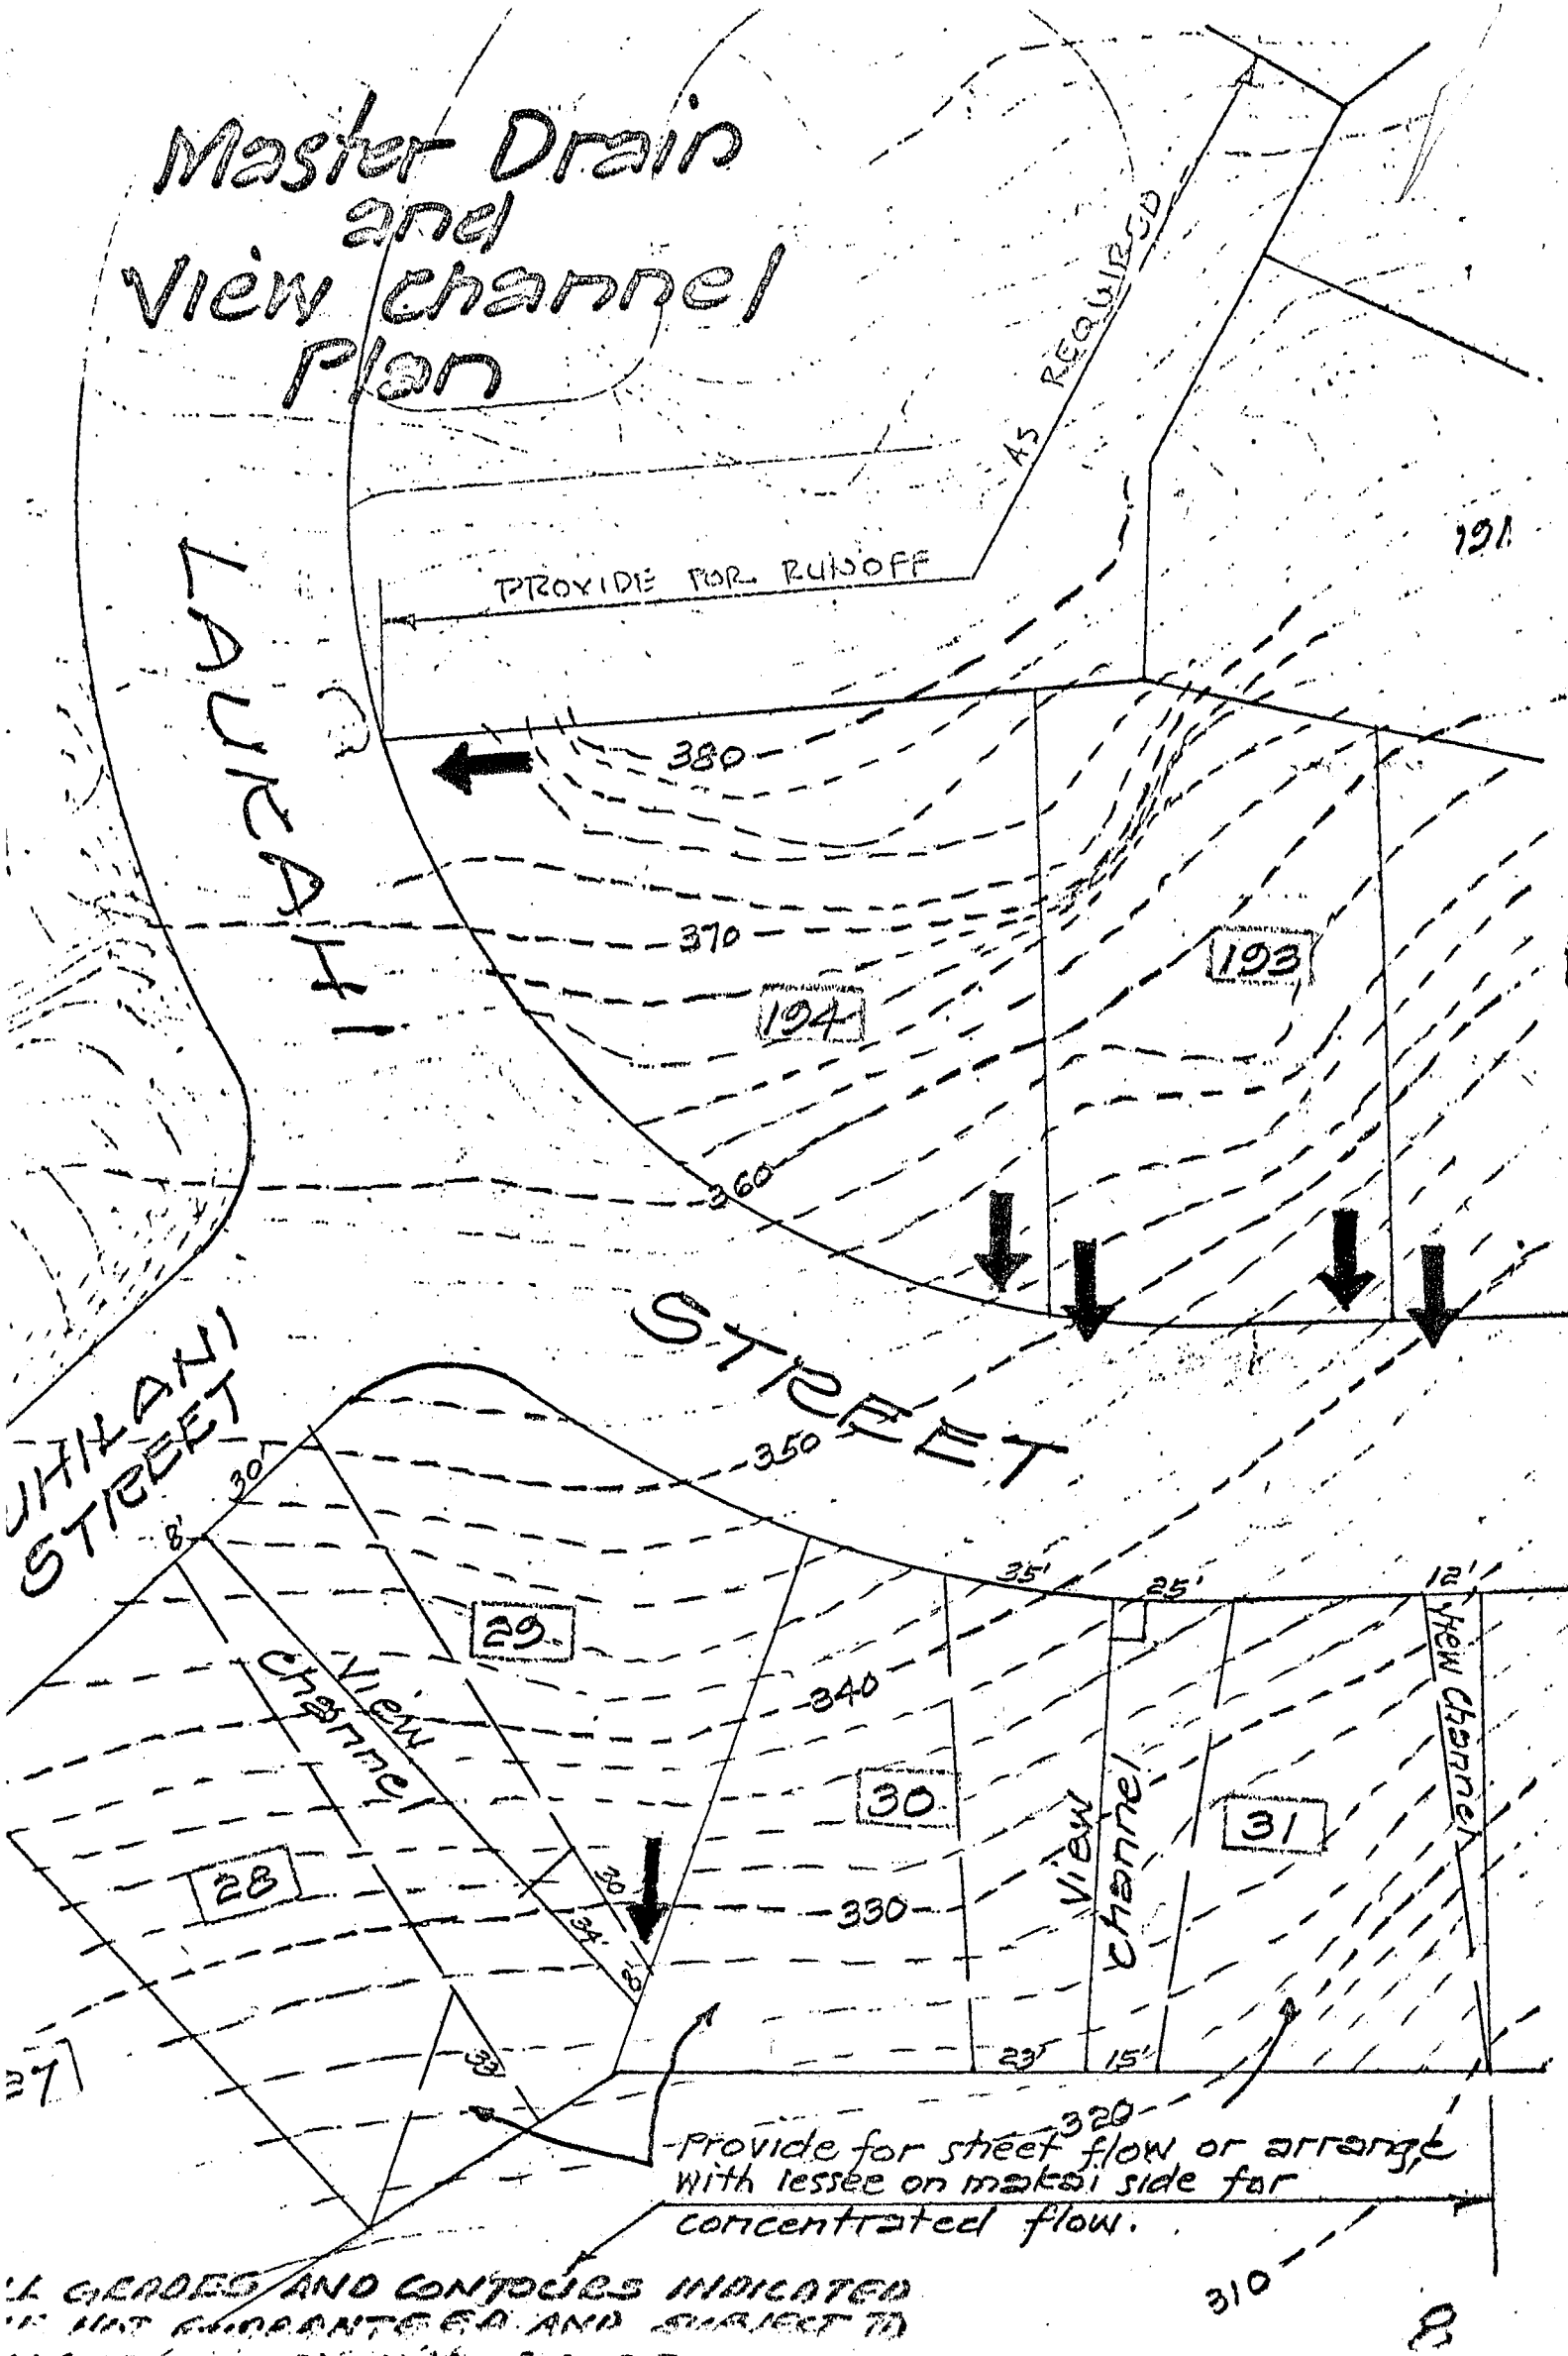

ALL GRADES AND CONTOURS INDICATED
 ARE NOT GUARANTEED AND SUBJECT TO
 SURVEYOR'S FINAL DETERMINATION

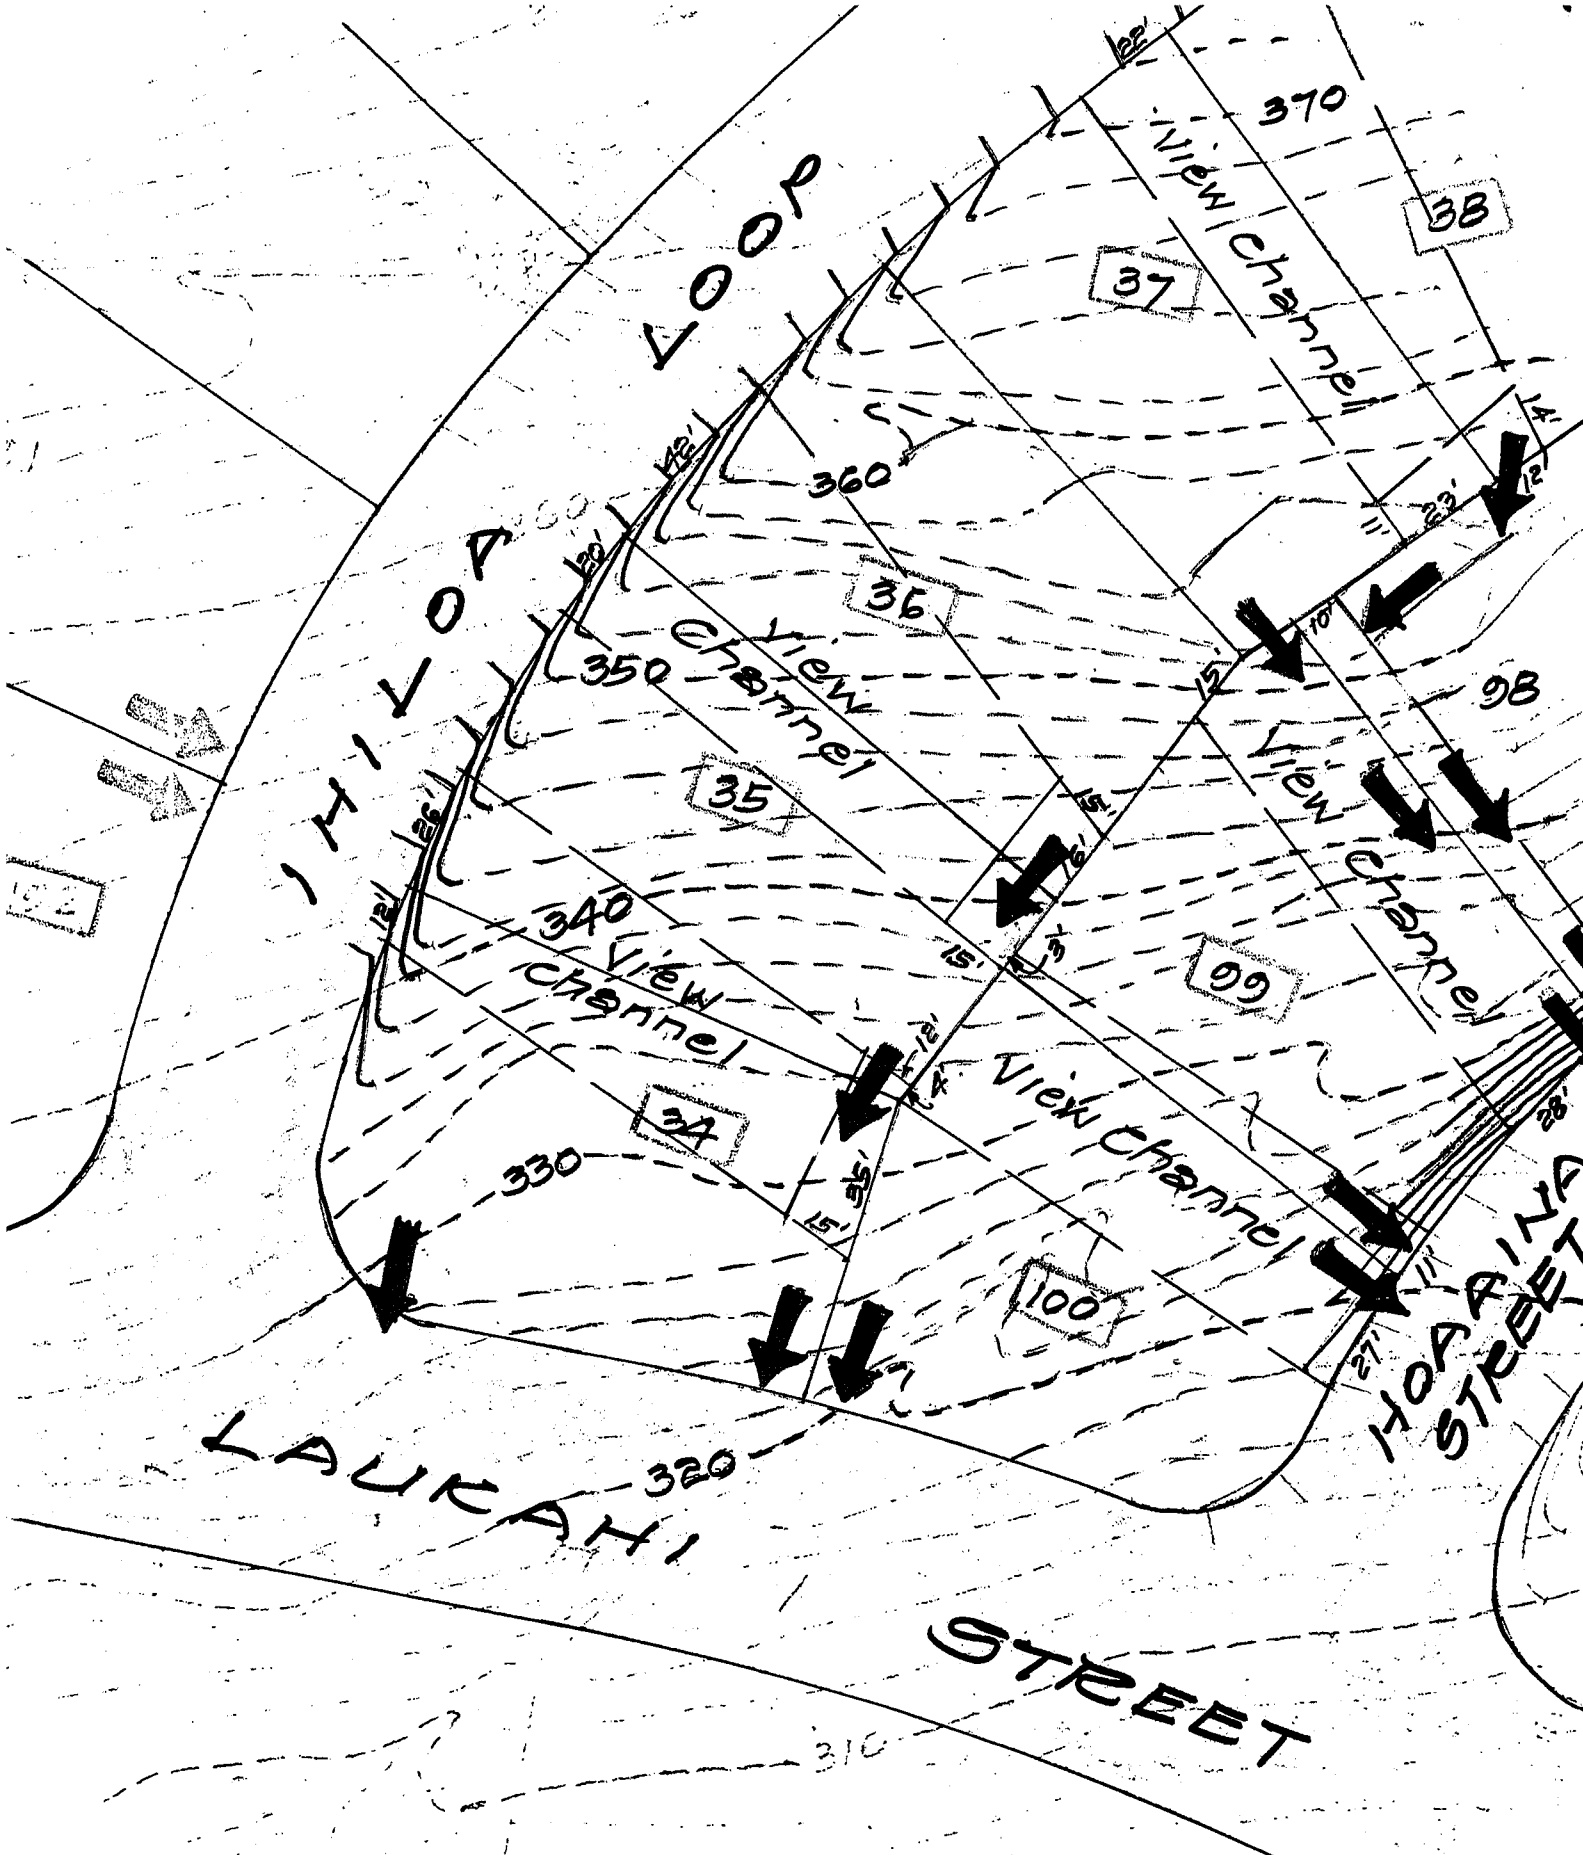

Master Drain and View channel Plan

ALL GRADES AND CONTOURS INDICATED
 ARE NOT GUARANTEED AND SUBJECT
 TO VERIFICATION BY THE LESSEES.


410

400

390

380

HILOA LOOP

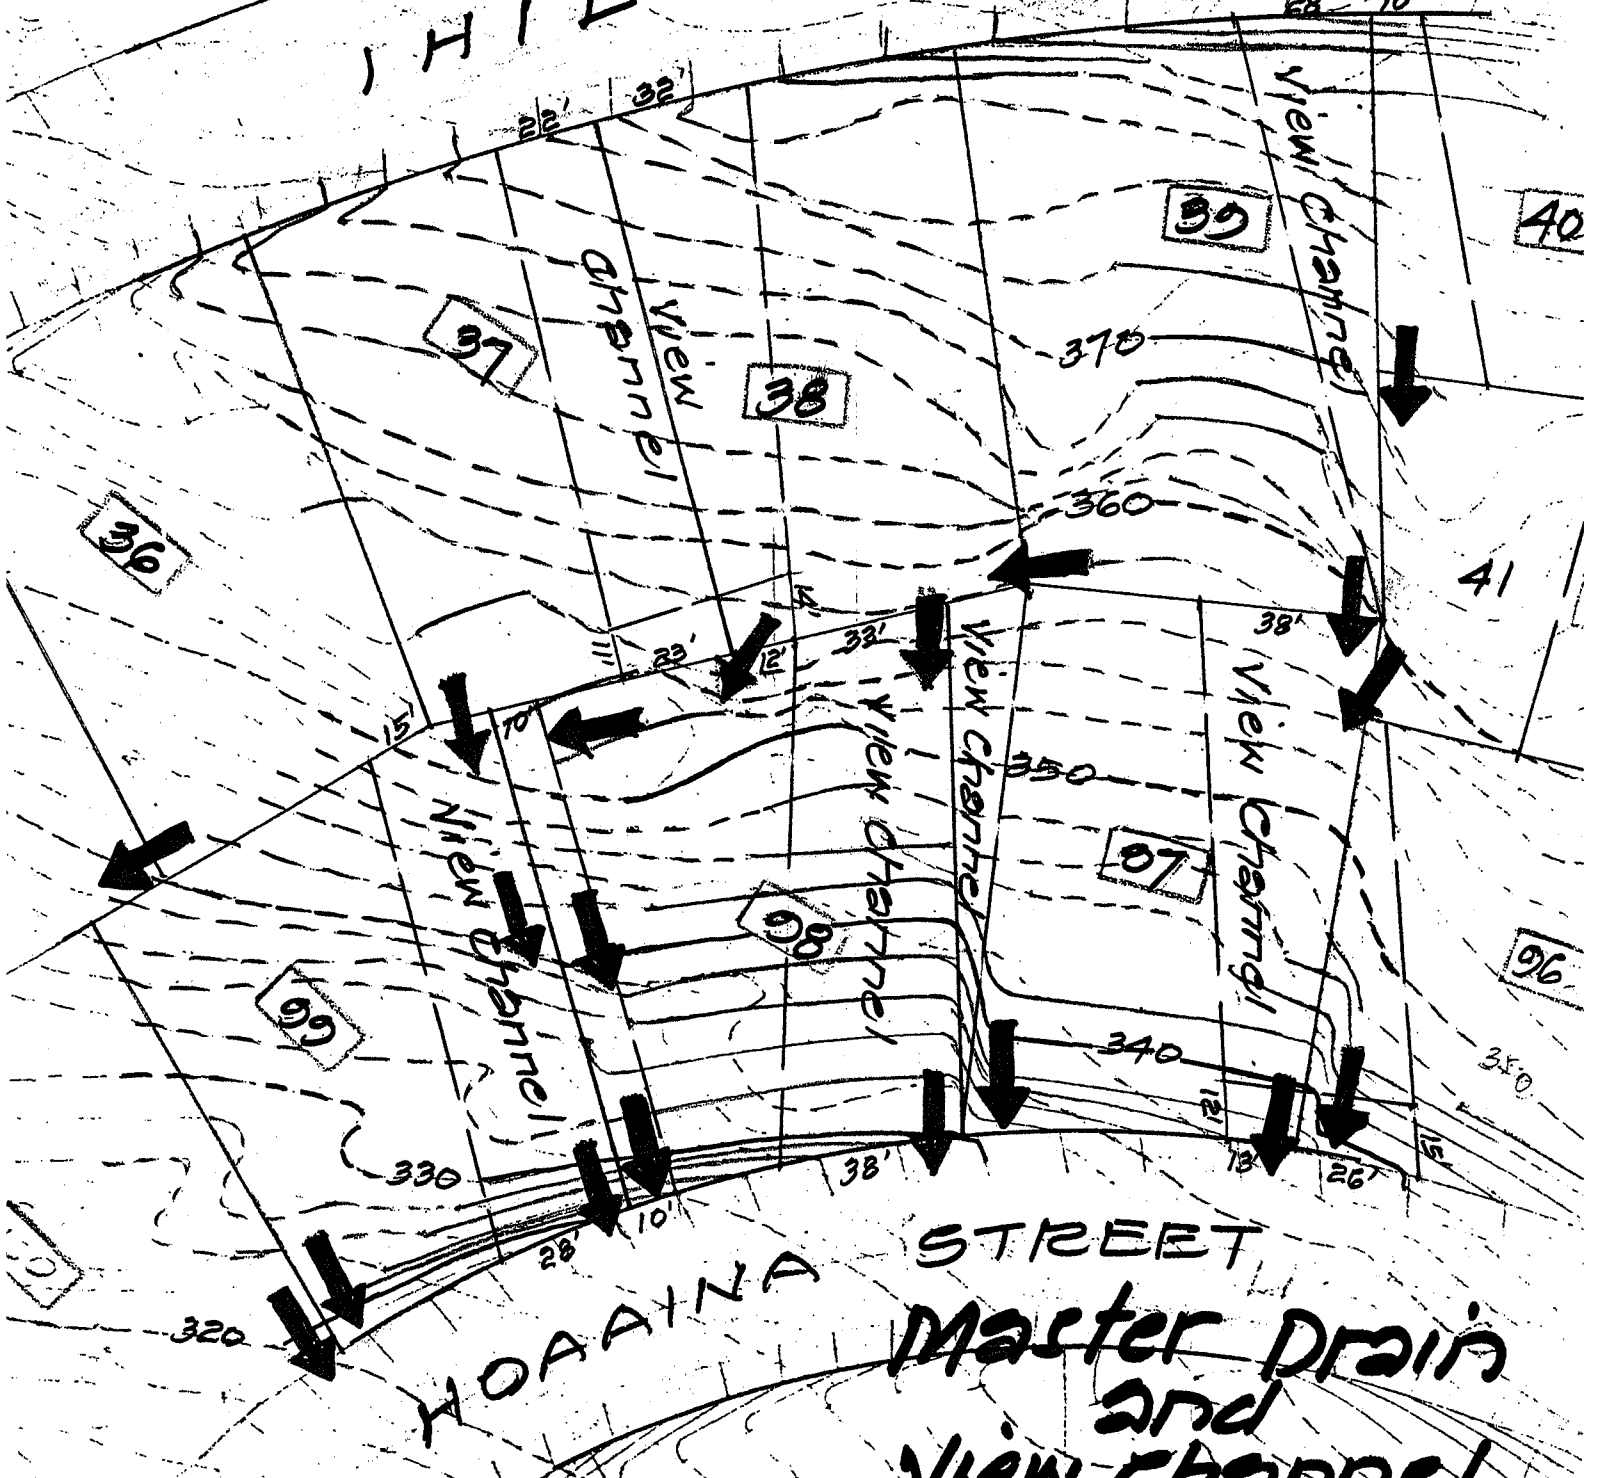


ALL GRADES AND CONTOURS INDICATED ARE NOT GUARANTEED AND ARE SUBJECT TO VERIFICATION BY THE LESSEES.

Master Drain and View Channel Plan

10

IHILOA LOOP

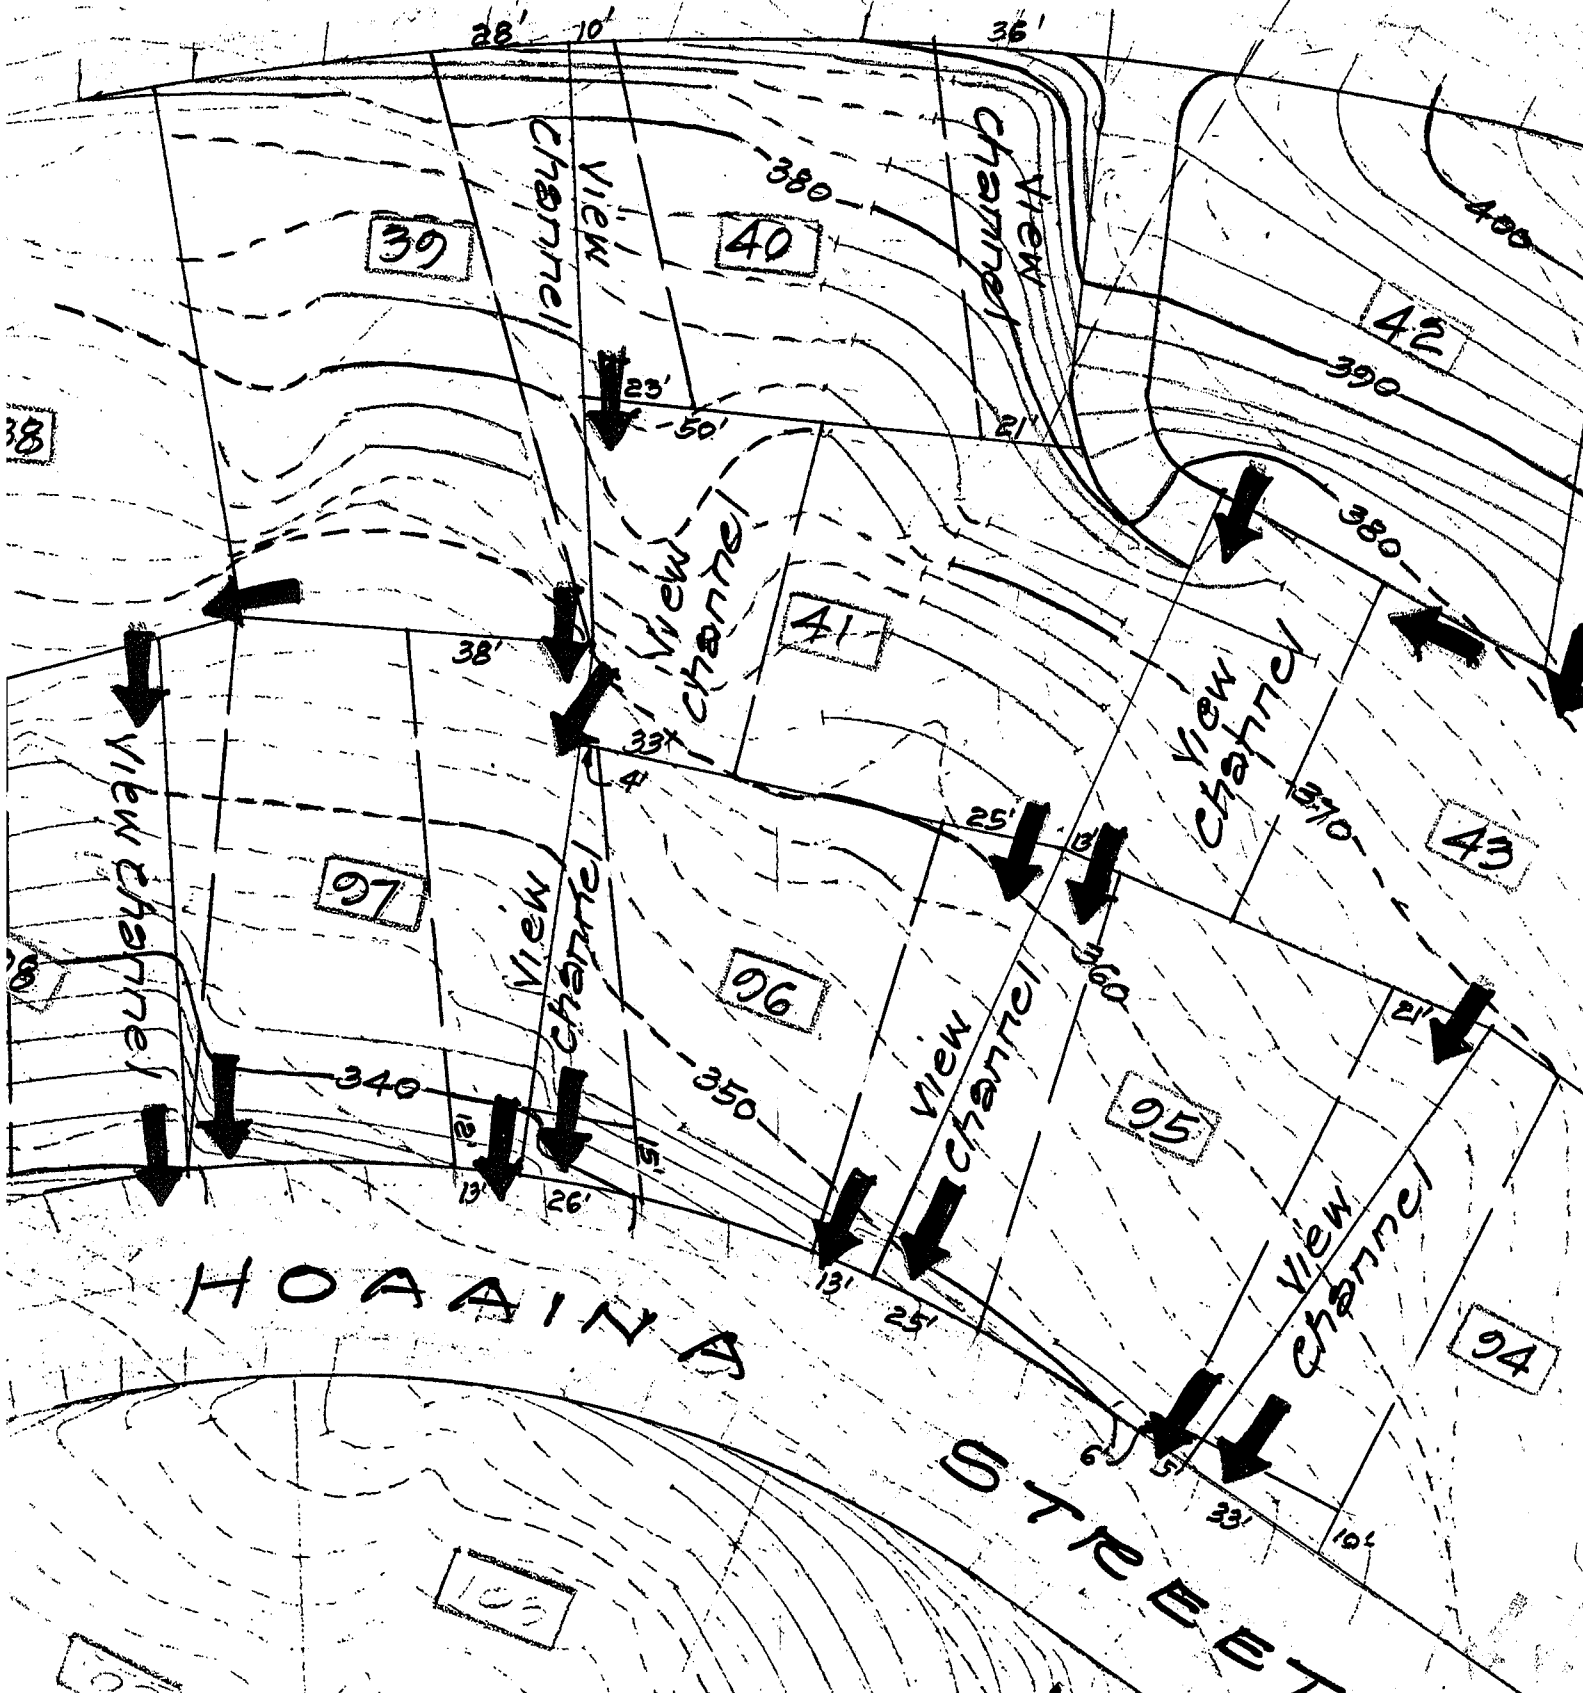


Master Drain and View Channel Plan

ALL GRADES AND CONTOURS INDICATED
ARE NOT GUARANTEED AND SUBJECT TO
VERIFICATION BY THE LESSEES.


Master Drain and View Channel Plan

ALL GRADES AND CONTOURS INDICATED
ARE NOT GUARANTEED AND SUBJECT
TO VERIFICATION BY THE LESSEES.

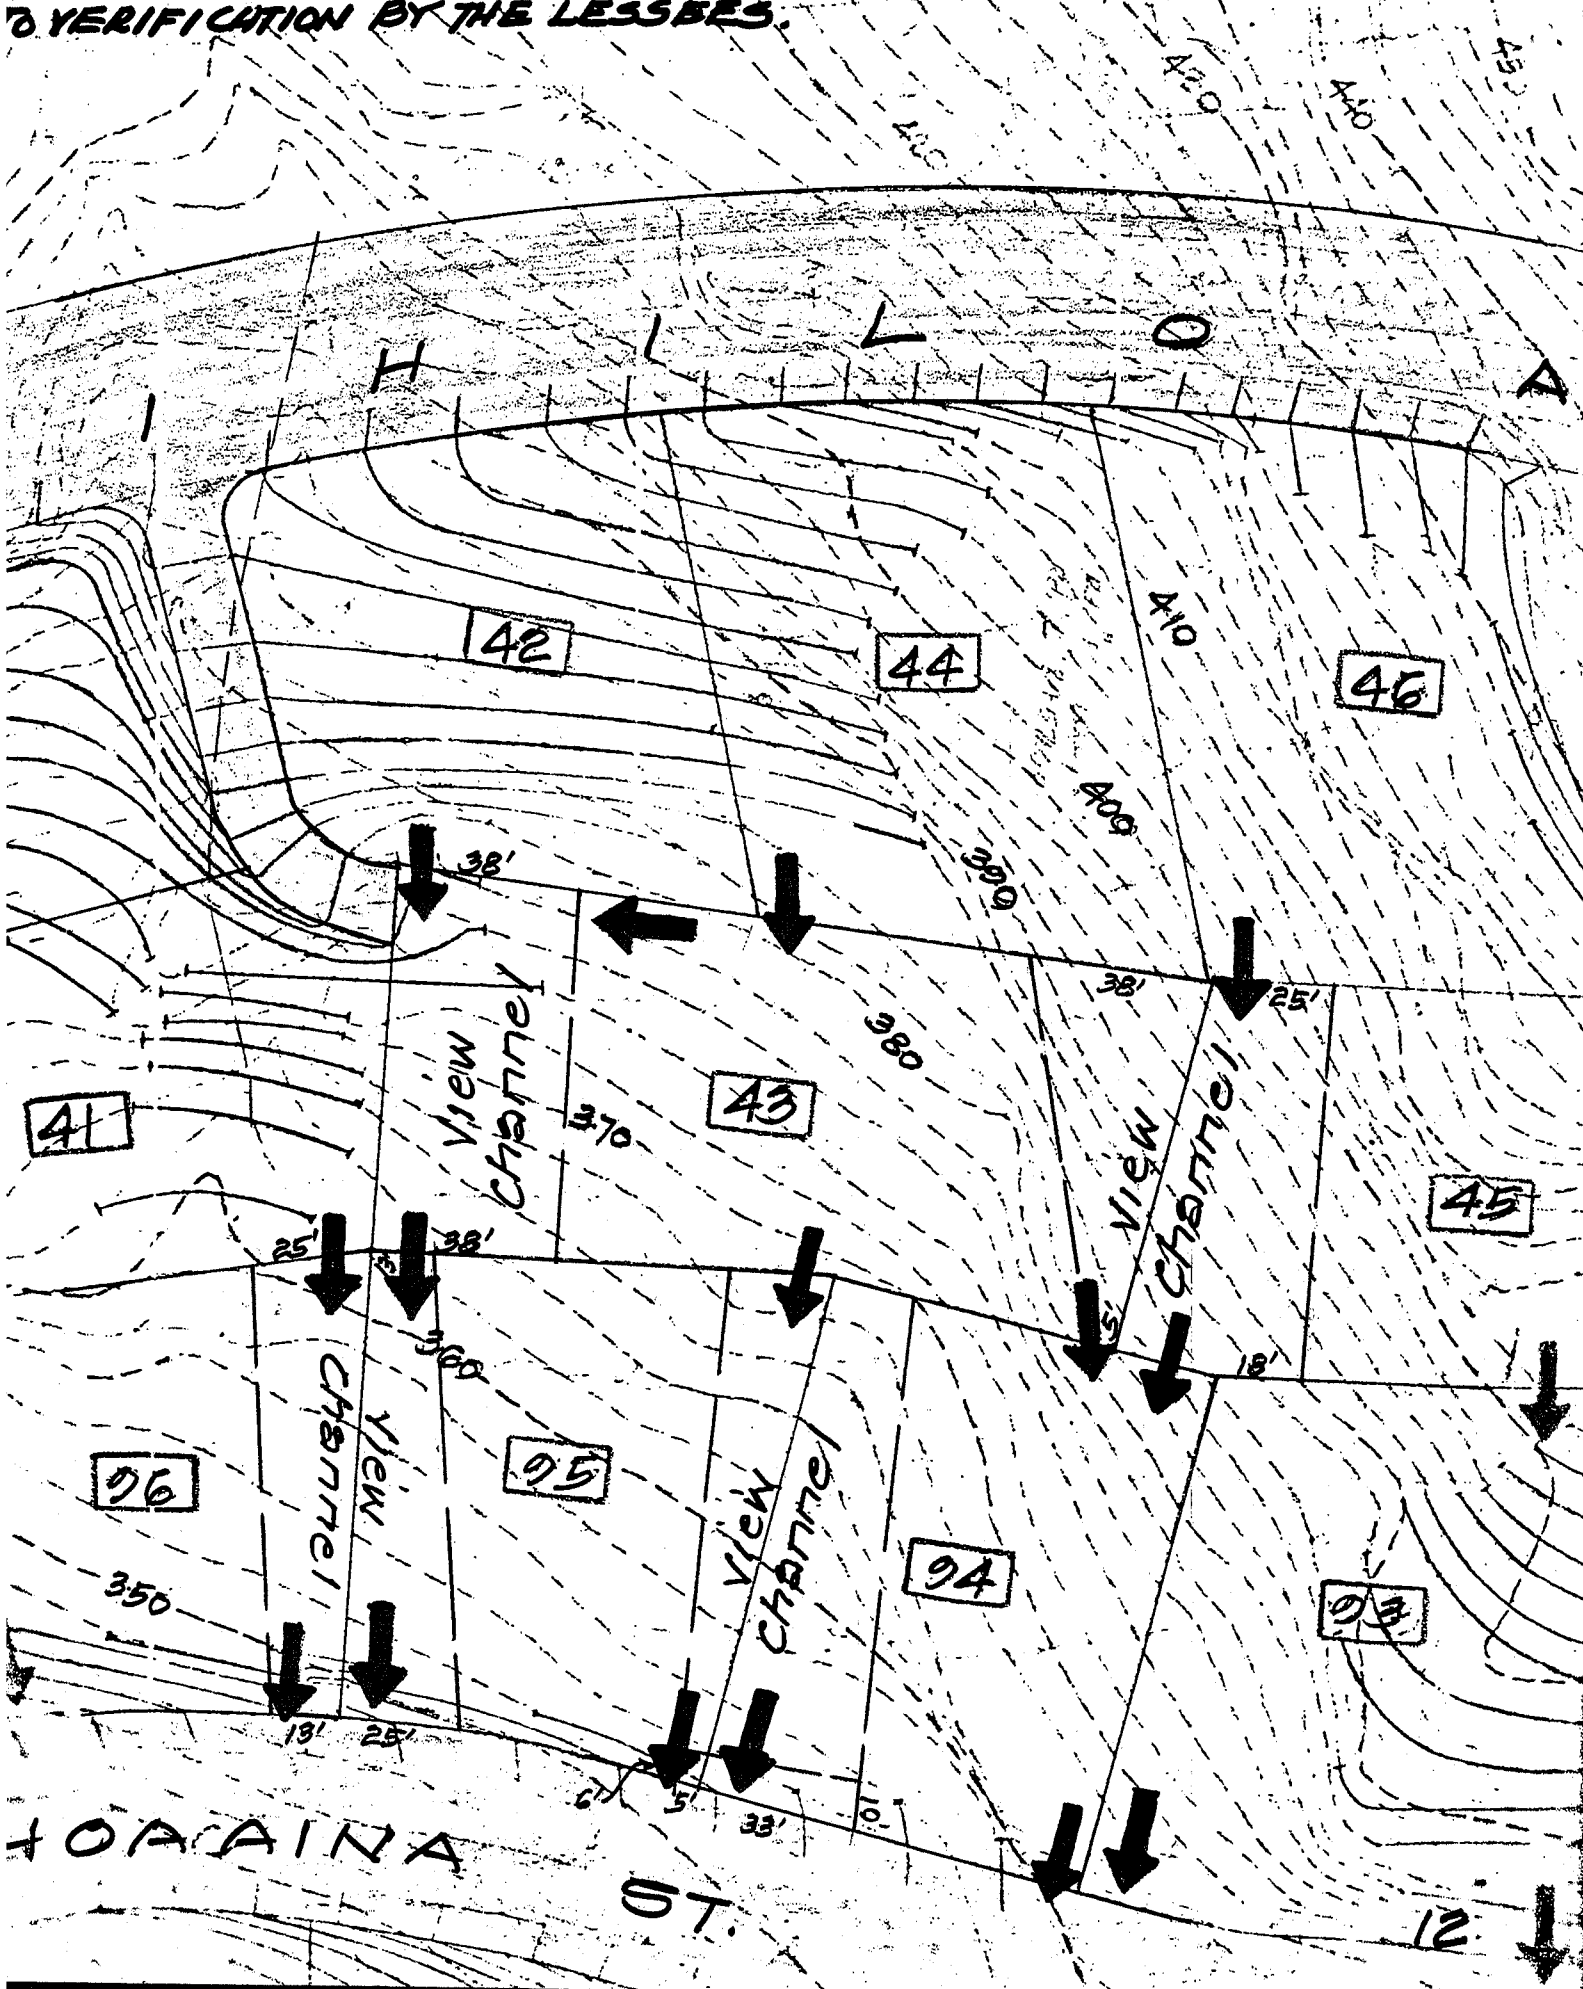


LHILOA

LOOP

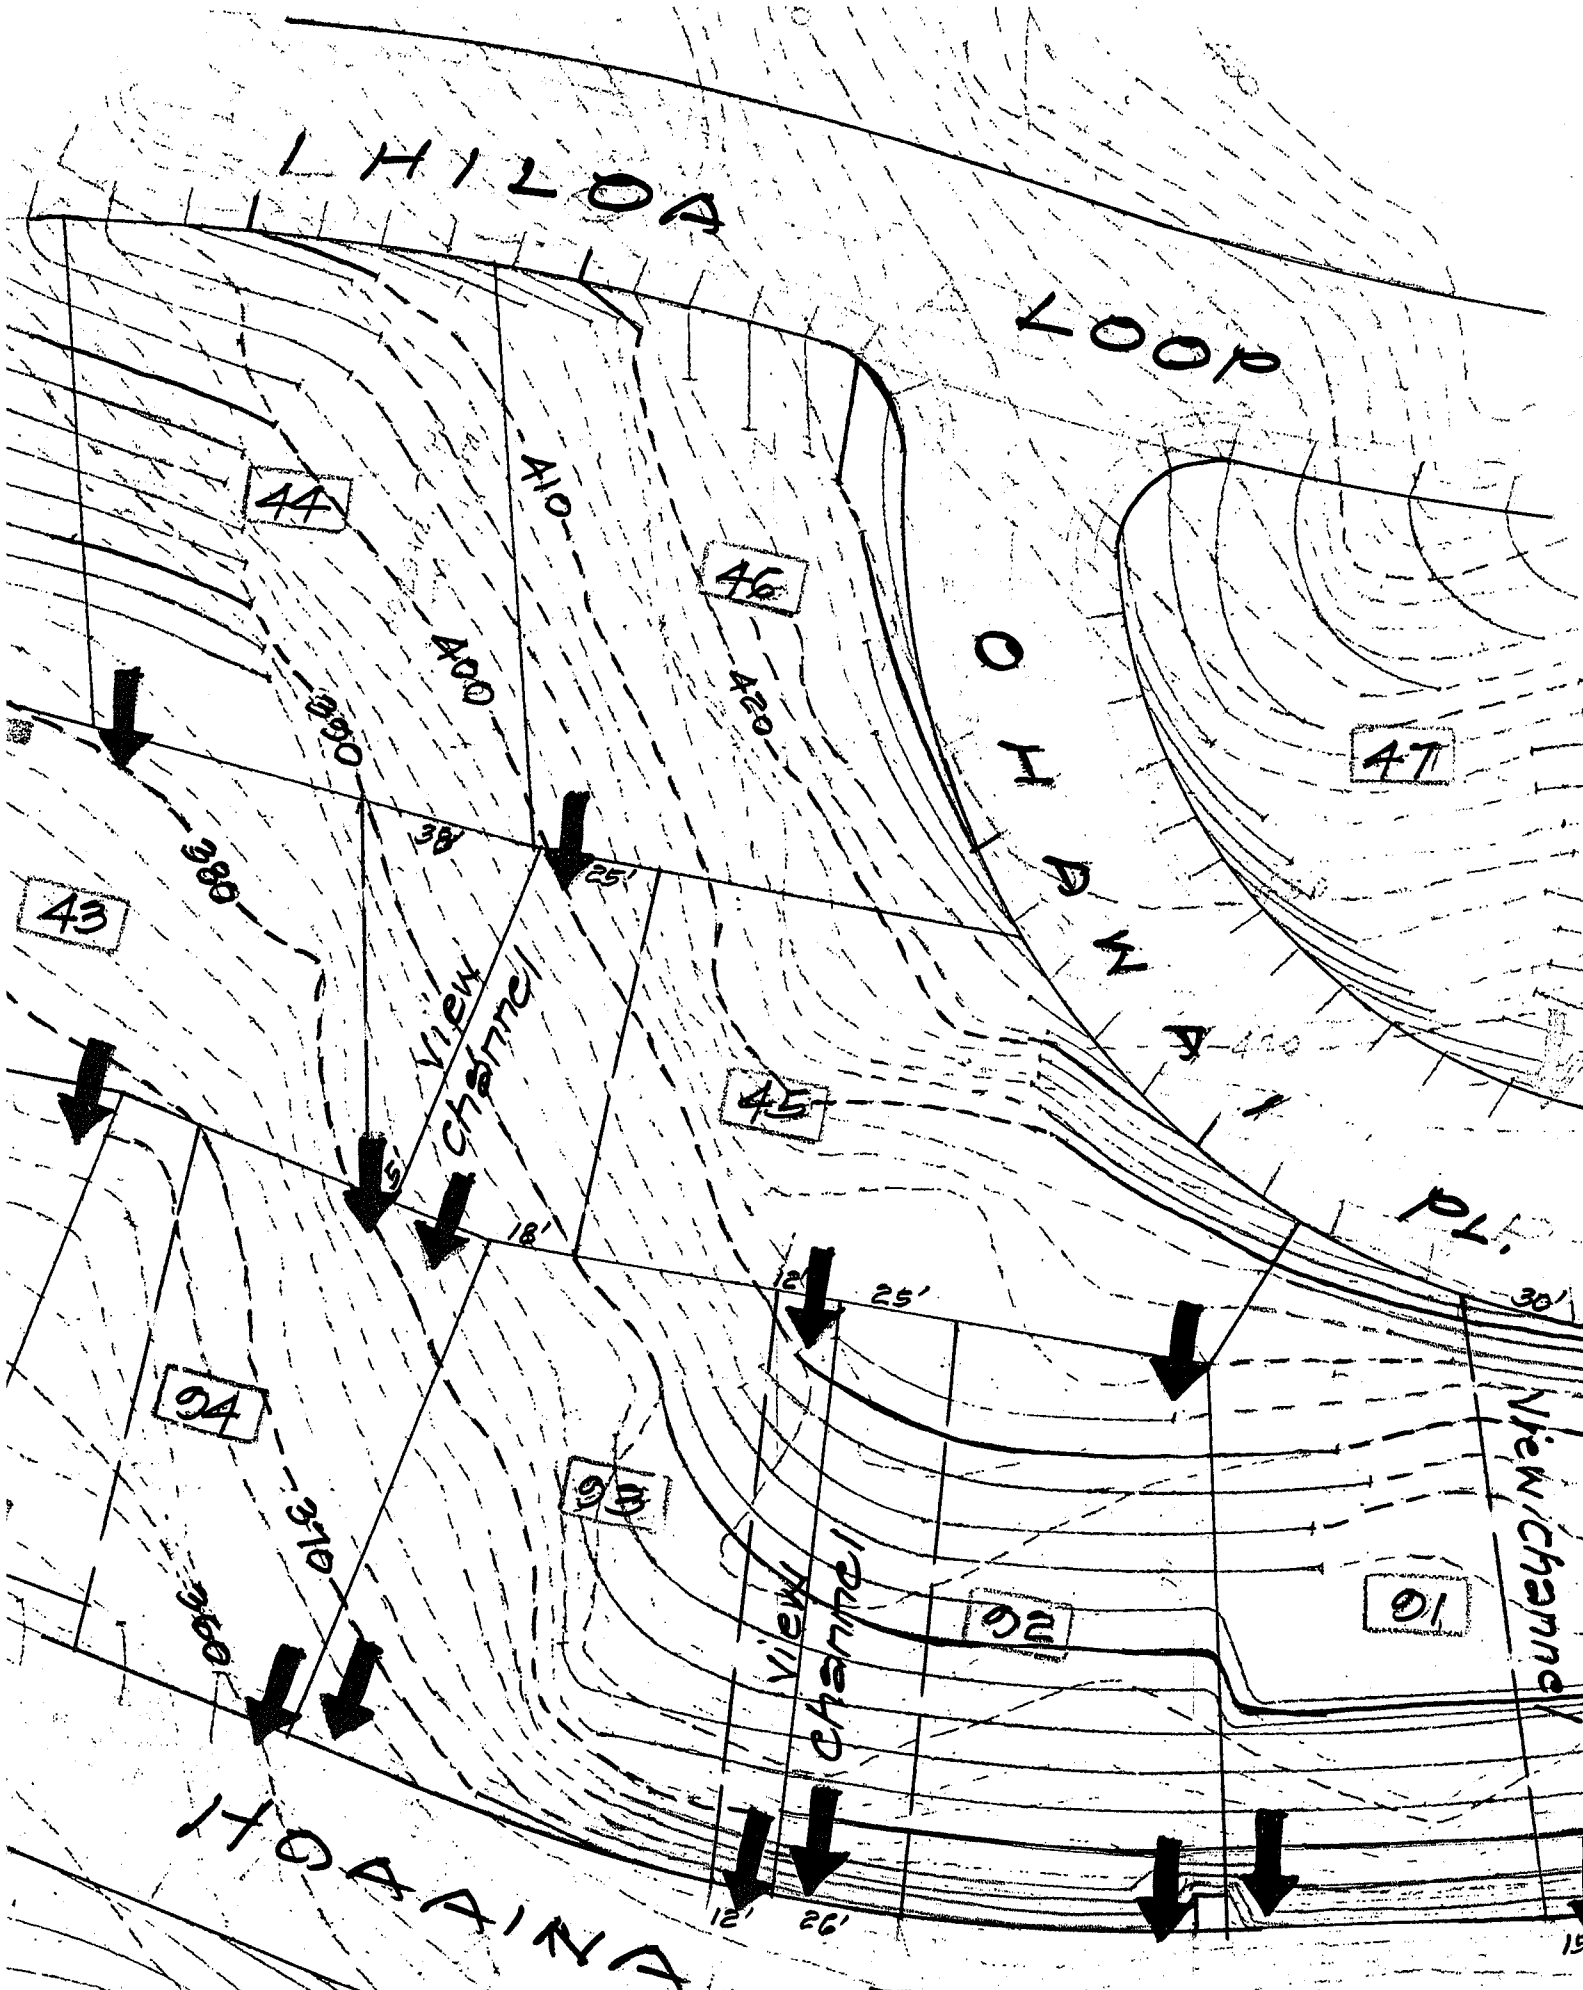


Master Drain
and
View Channel
Plan

ALL GRADES AND CONTOURS INDICATED
ARE NOT GUARANTEED AND SUBJECT
TO VERIFICATION BY LESSEES

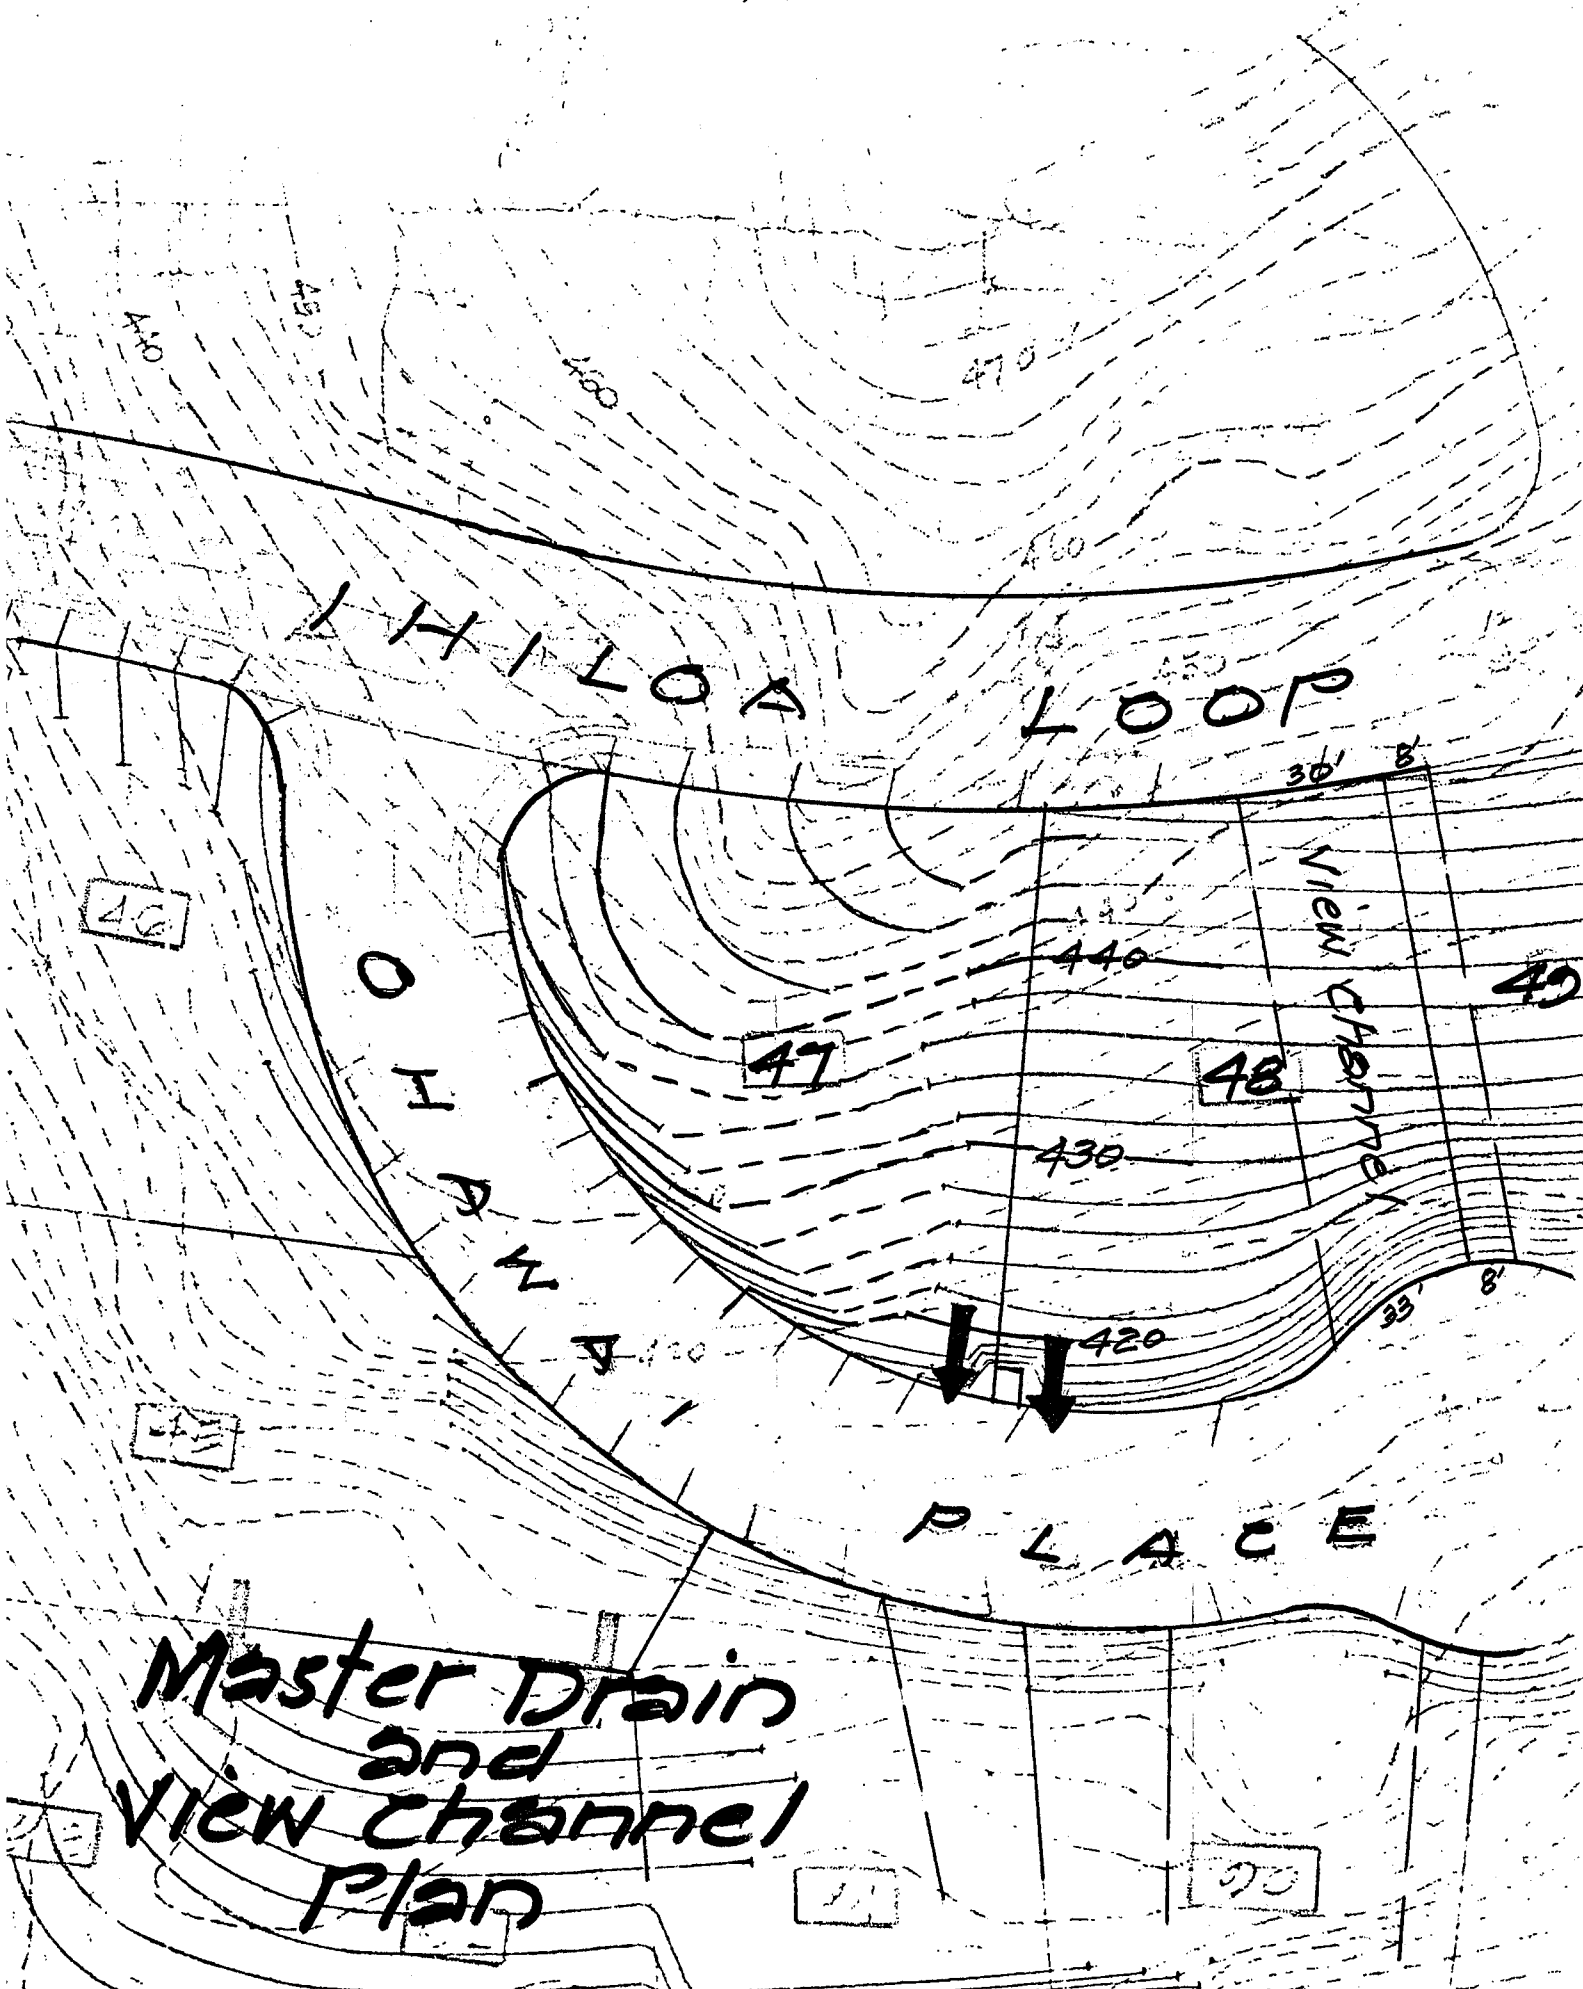


Master Drain
and
View Channel
Plan

ALL GRADES AND CONTOURS INDICATED ARE
NOT GUARANTEED AND ARE SUBJECT TO
VERIFICATION BY THE LESSEES.

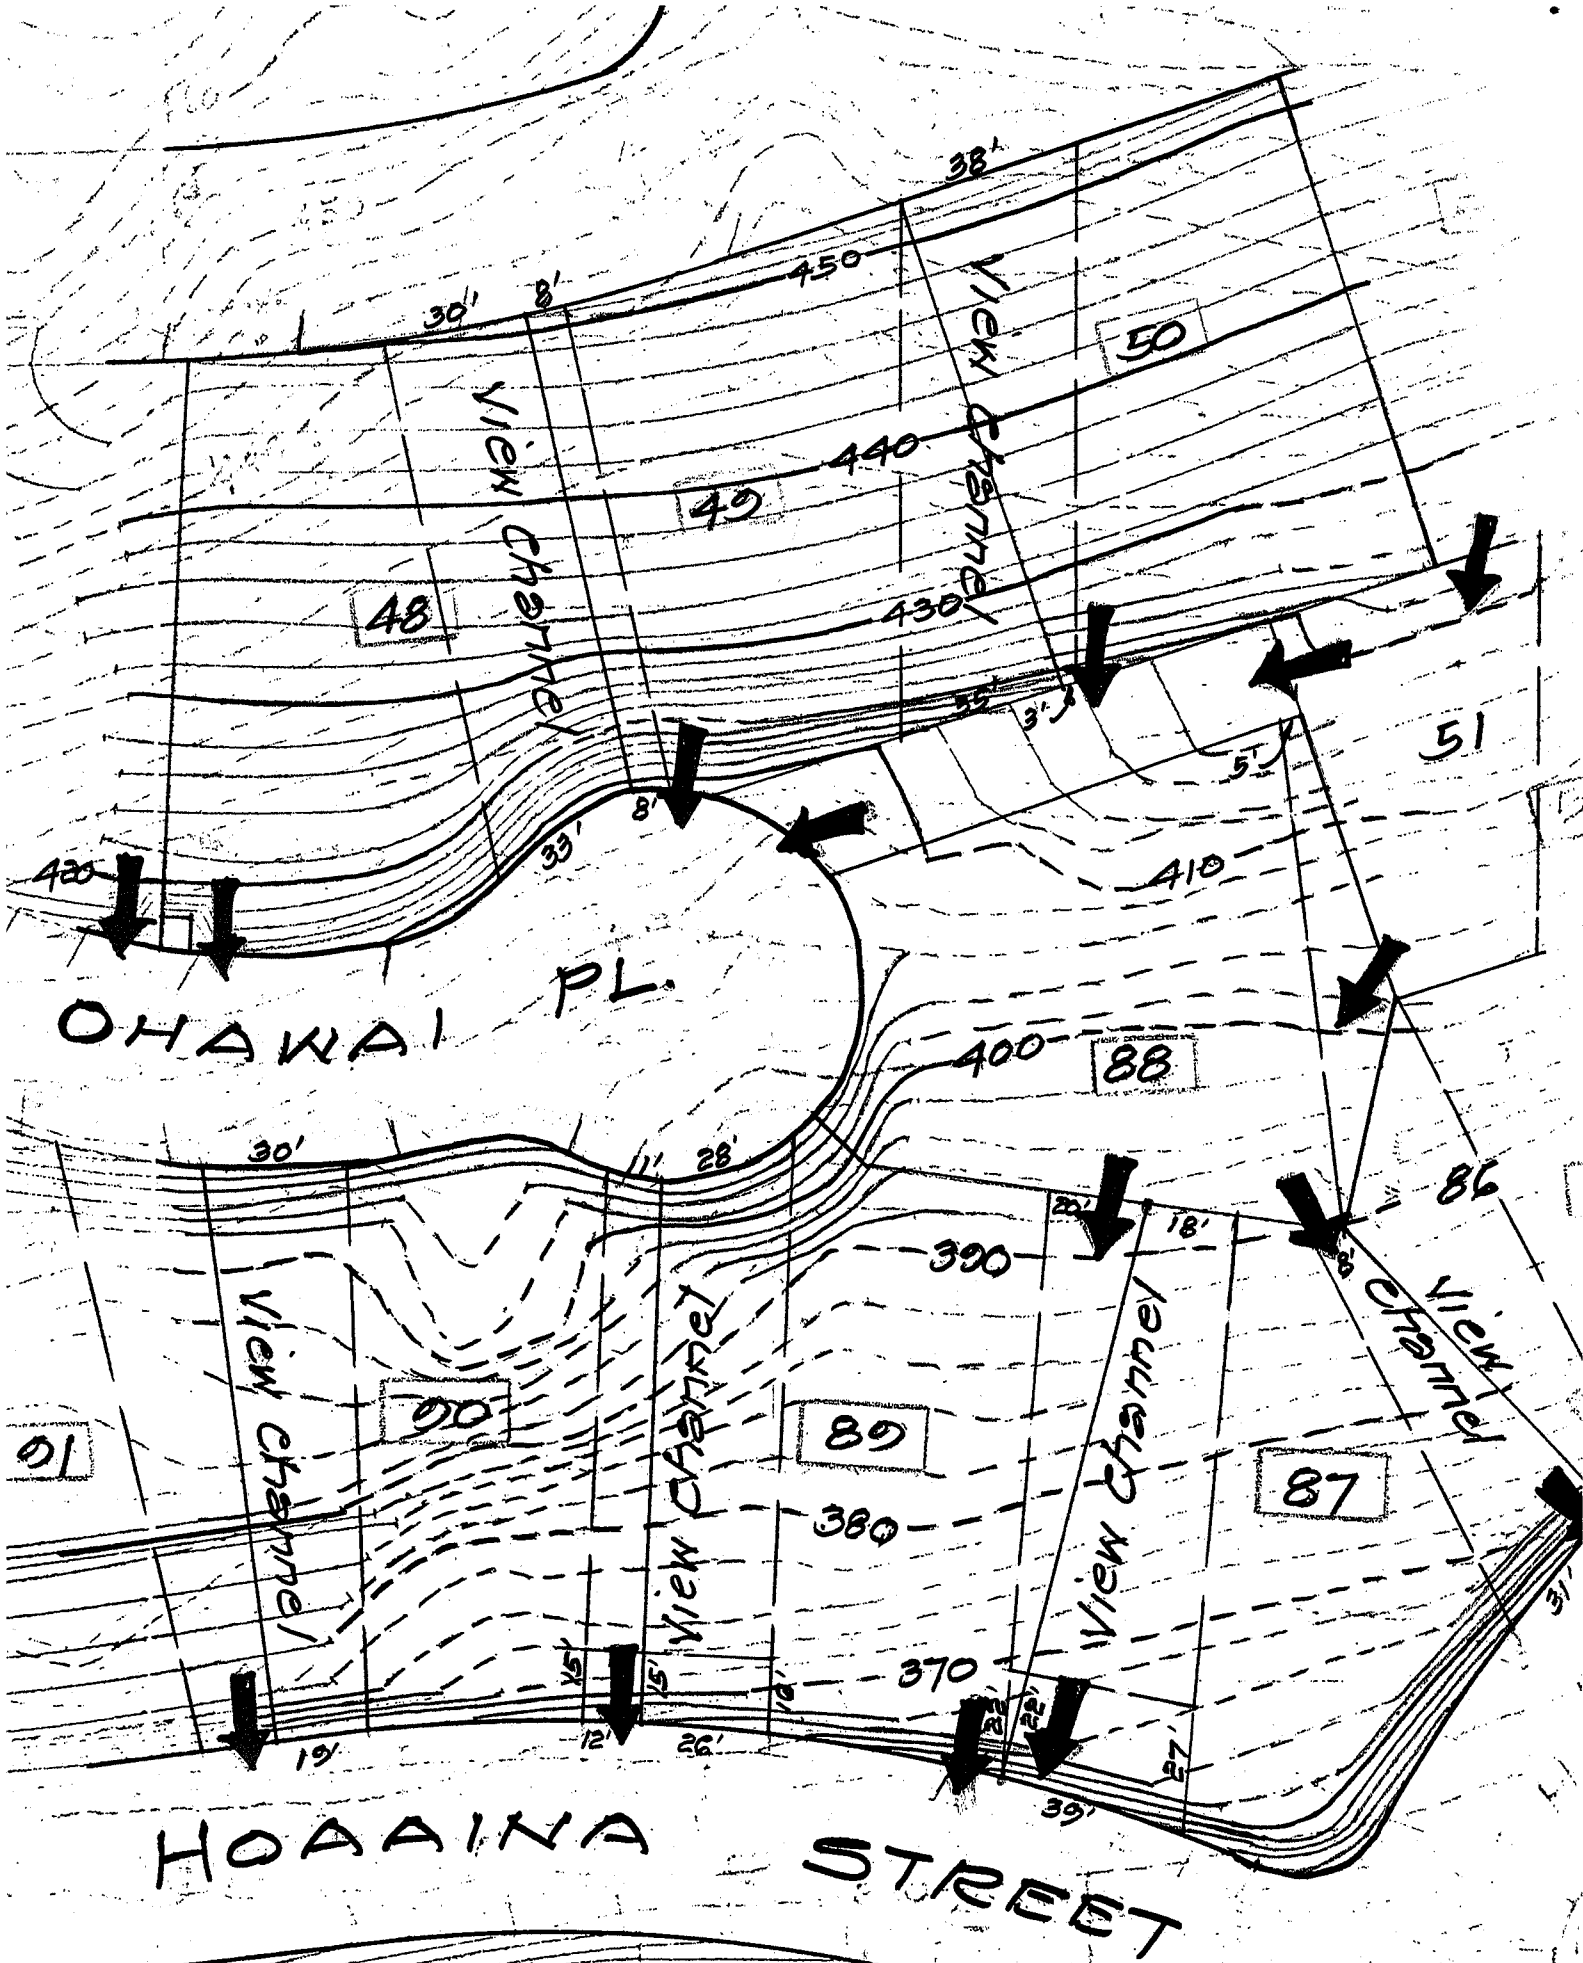

Master Drain
and
View Channel
Plan


ALL GRADES AND CONTOURS INDICATED
 ARE NOT GUARANTEED AND SUBJECT
 TO VERIFICATION BY THE LESSEES.

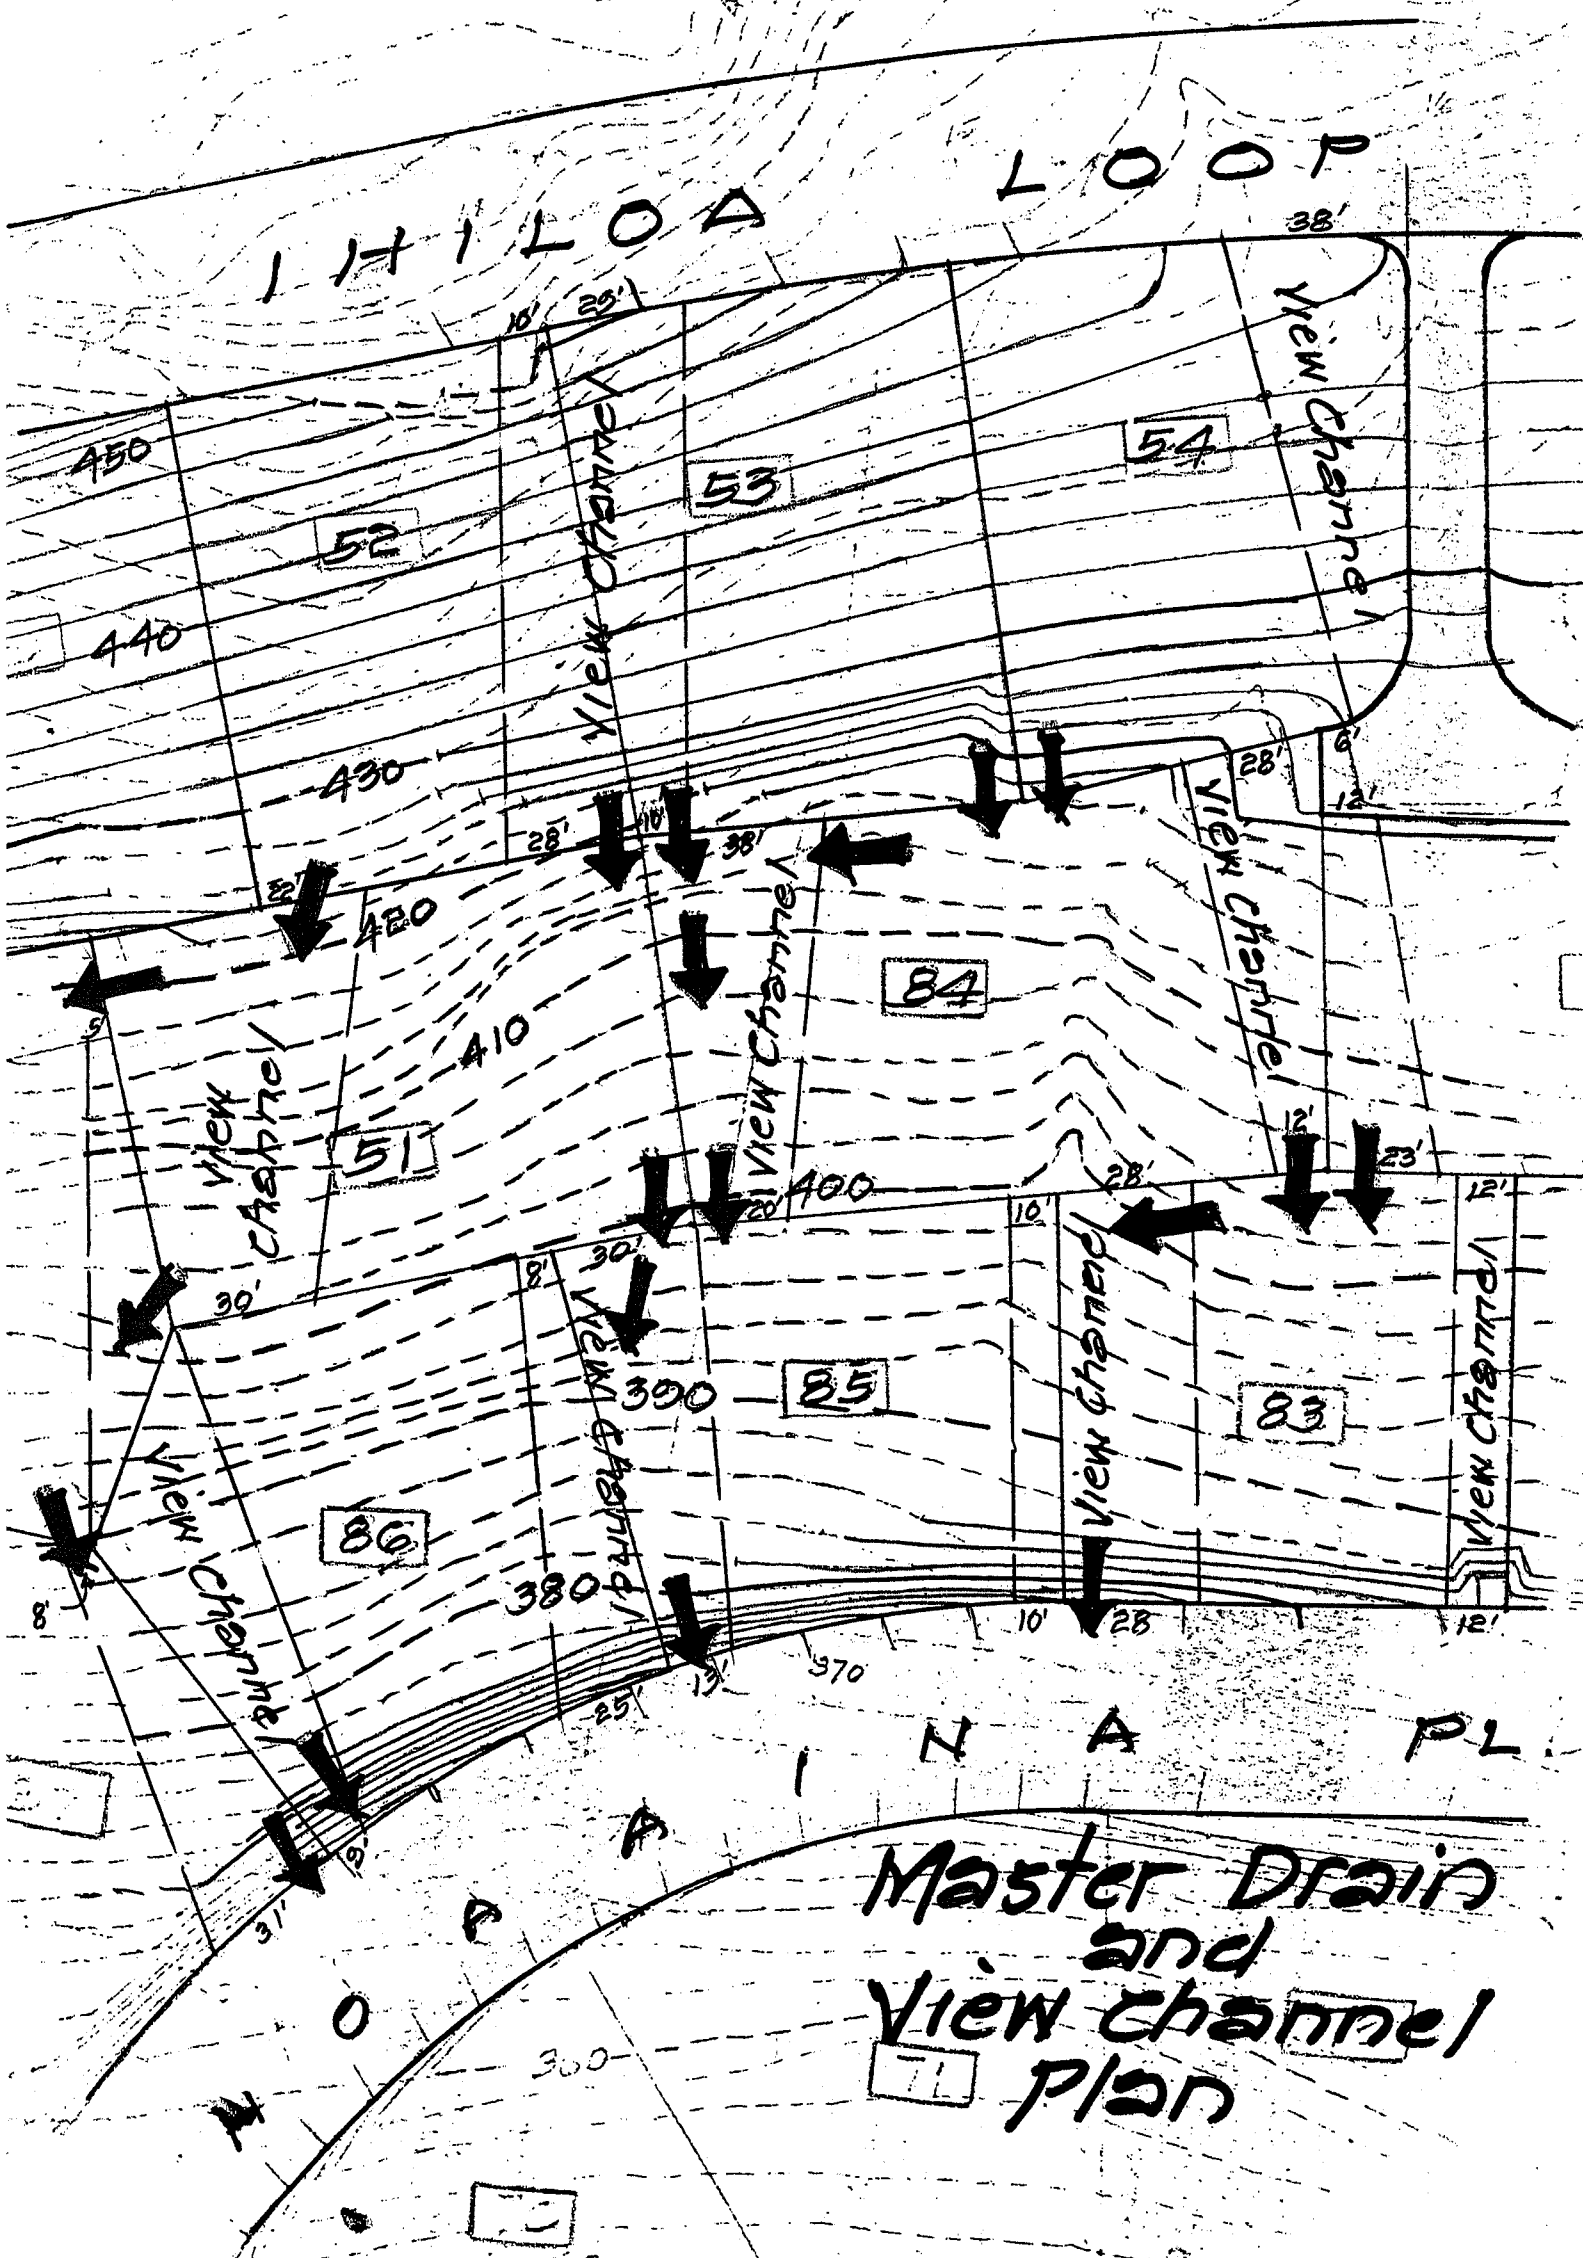


Master Drain
and
View Channel
Plan

ALL GRADES AND CONTOURS INDICATED
ARE NOT GUARANTEED AND SUBJECT
TO VERIFICATION BY THE LESSEES.

Master Drain and View Channel Plan

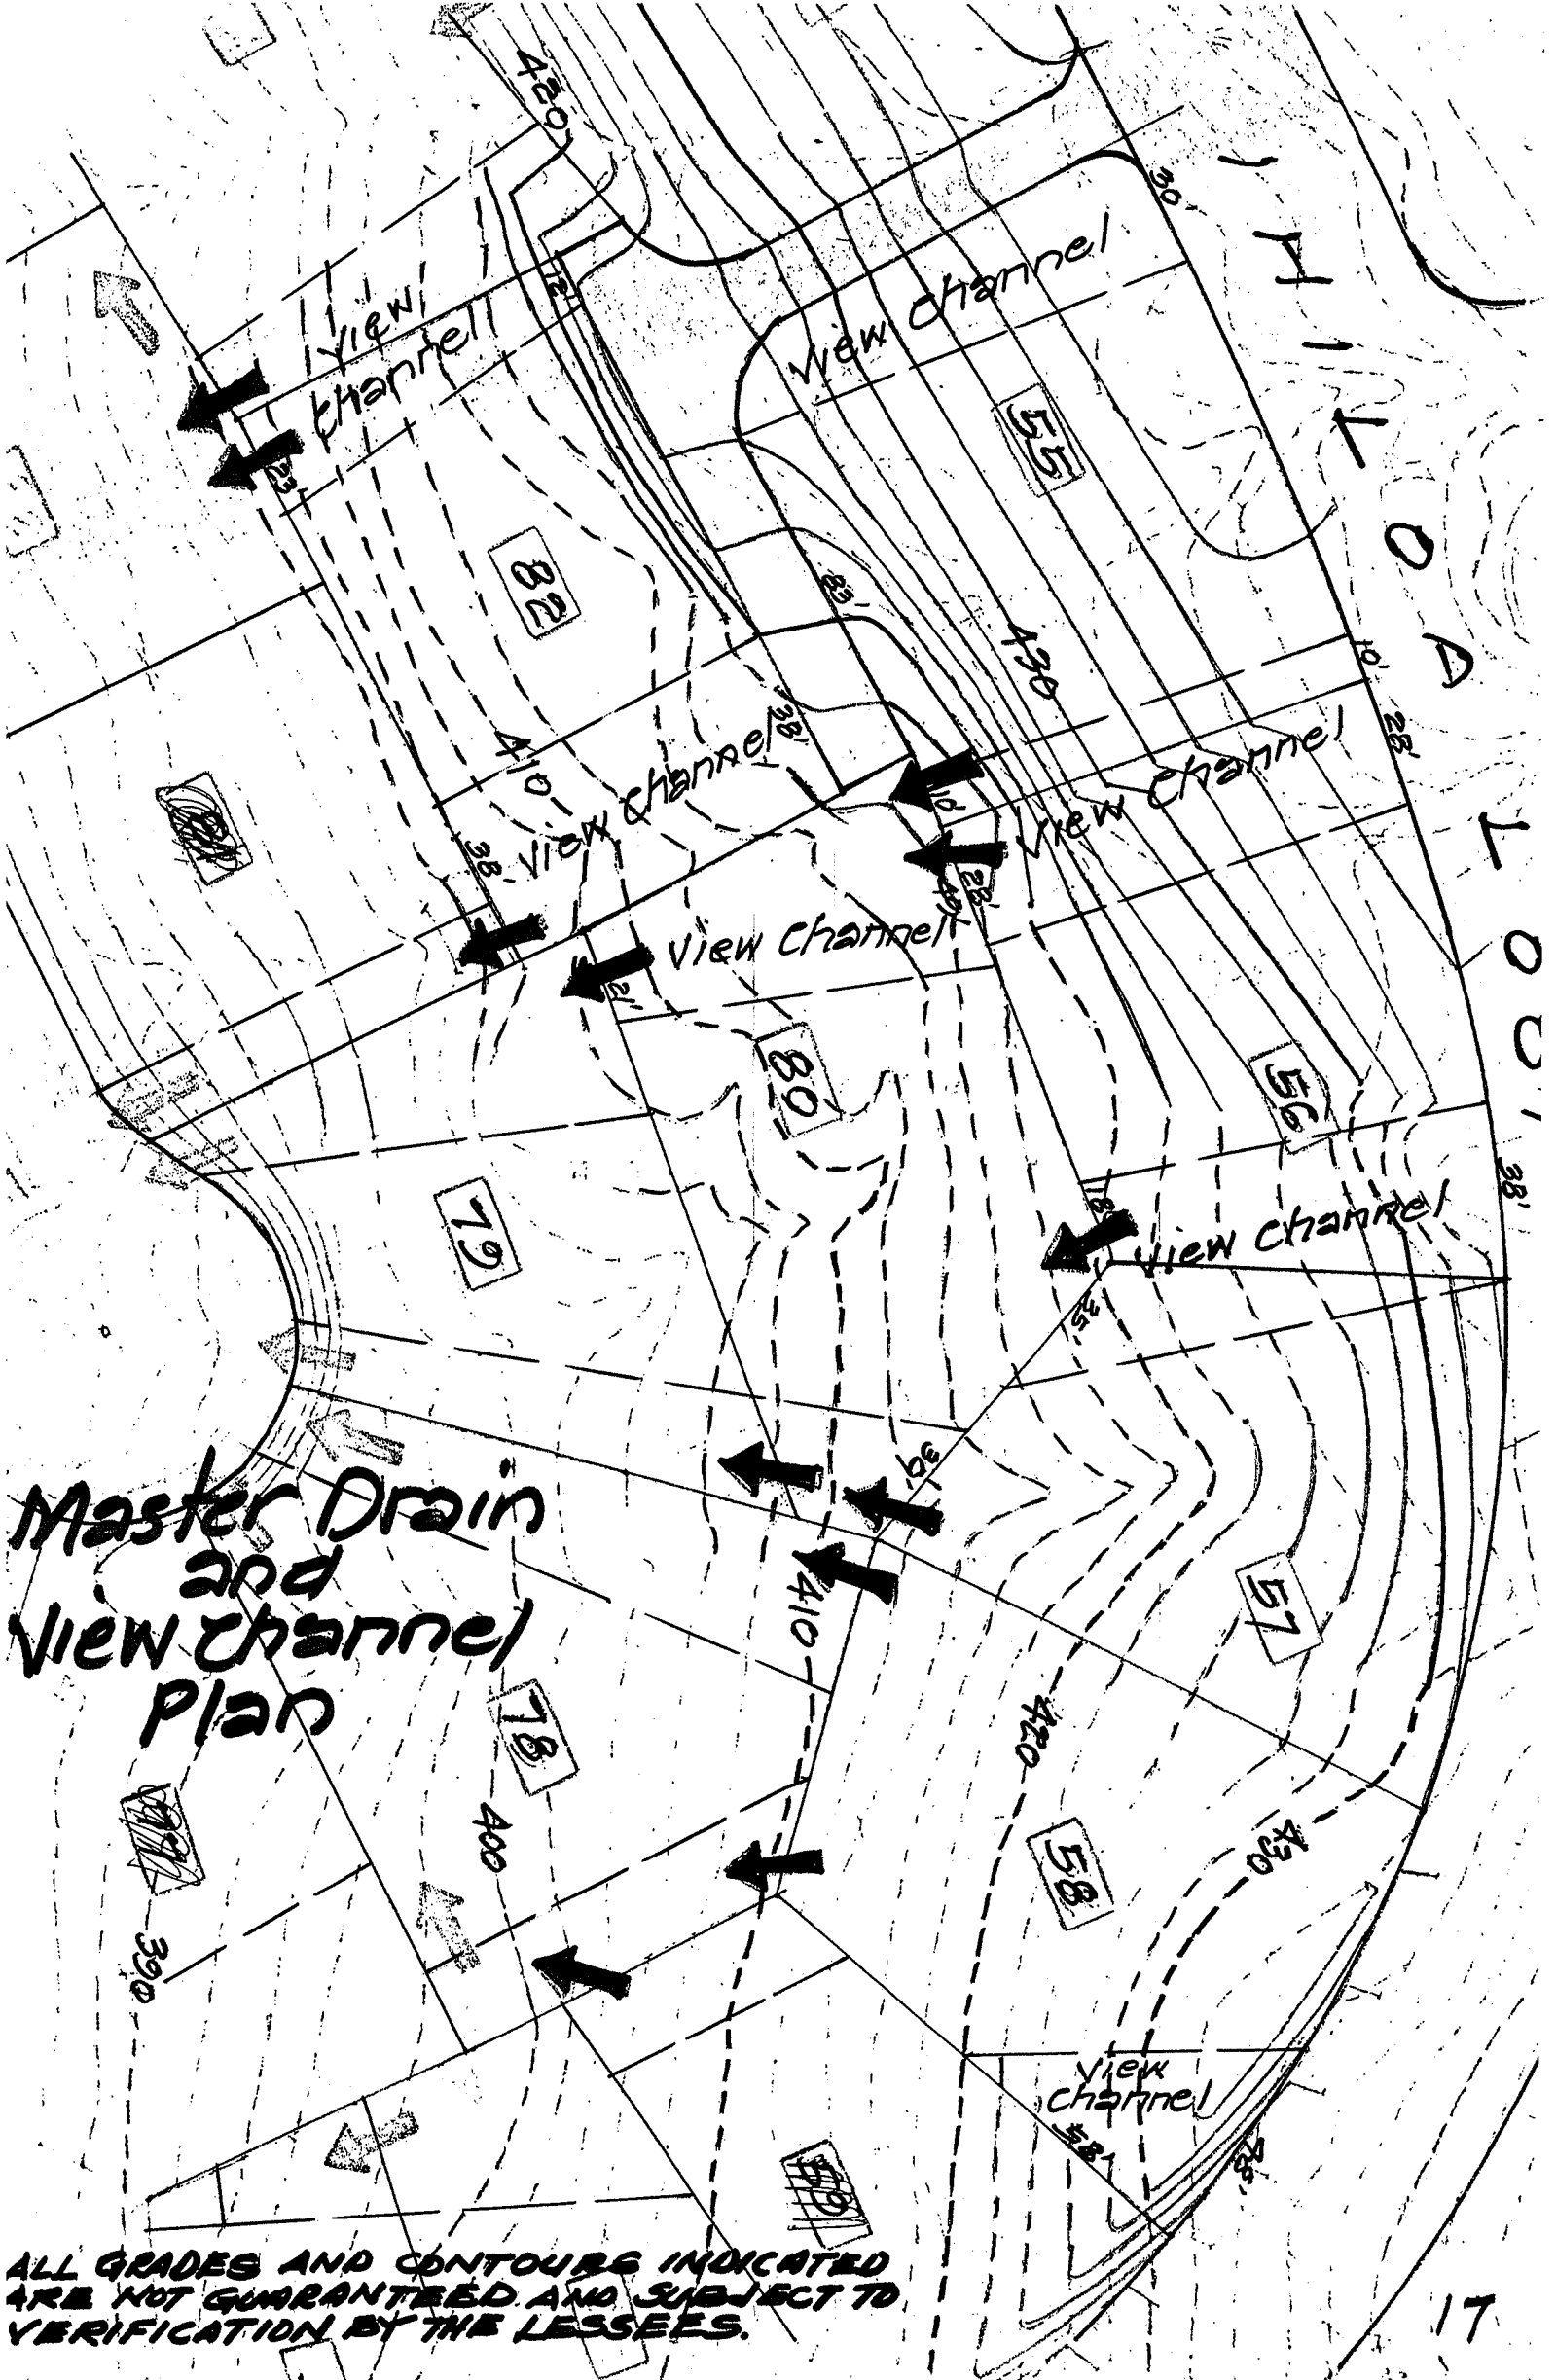


ALL GRADES AND CONTOURS INDICATED
ARE NOT GUARANTEED AND SUBJECT TO
VERIFICATION BY THE LESSEES.

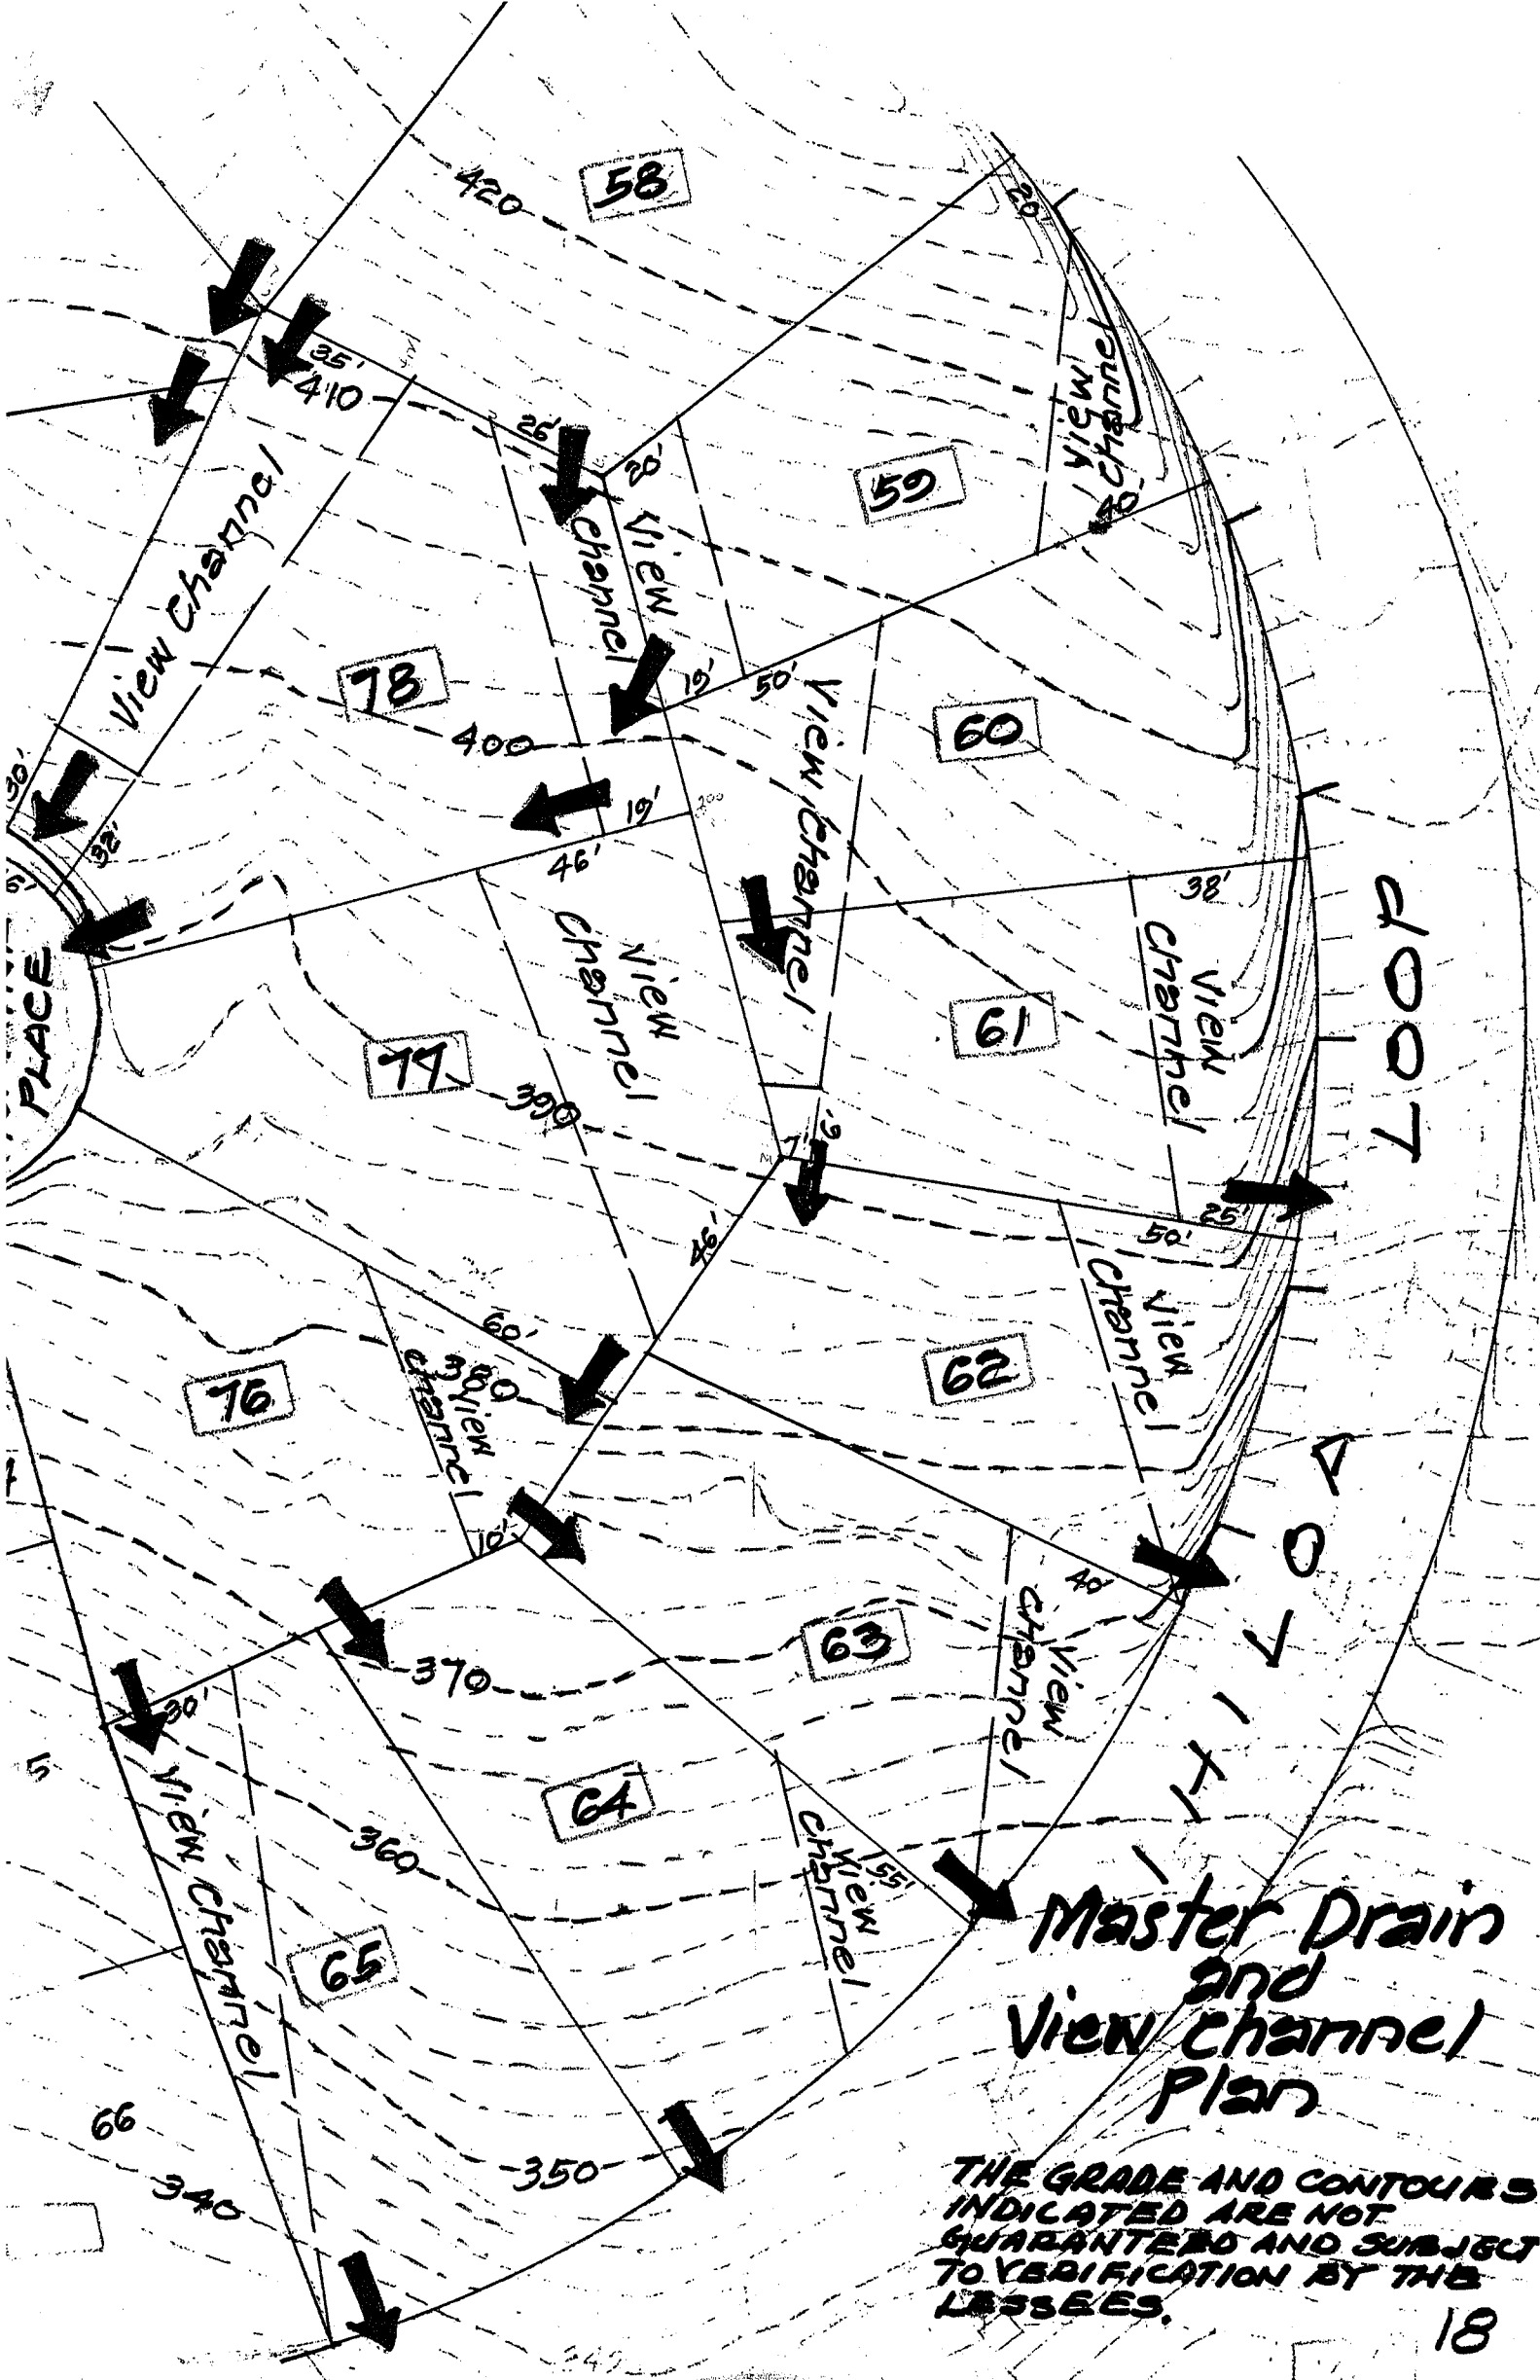

**Master Drain
and
View Channel
Plan**


**THE GRADE AND CONTOURS
INDICATED ARE NOT
GUARANTEED AND SUBJECT
TO VERIFICATION BY THE
LESSEES.**

Master Drain and View Channel Plan

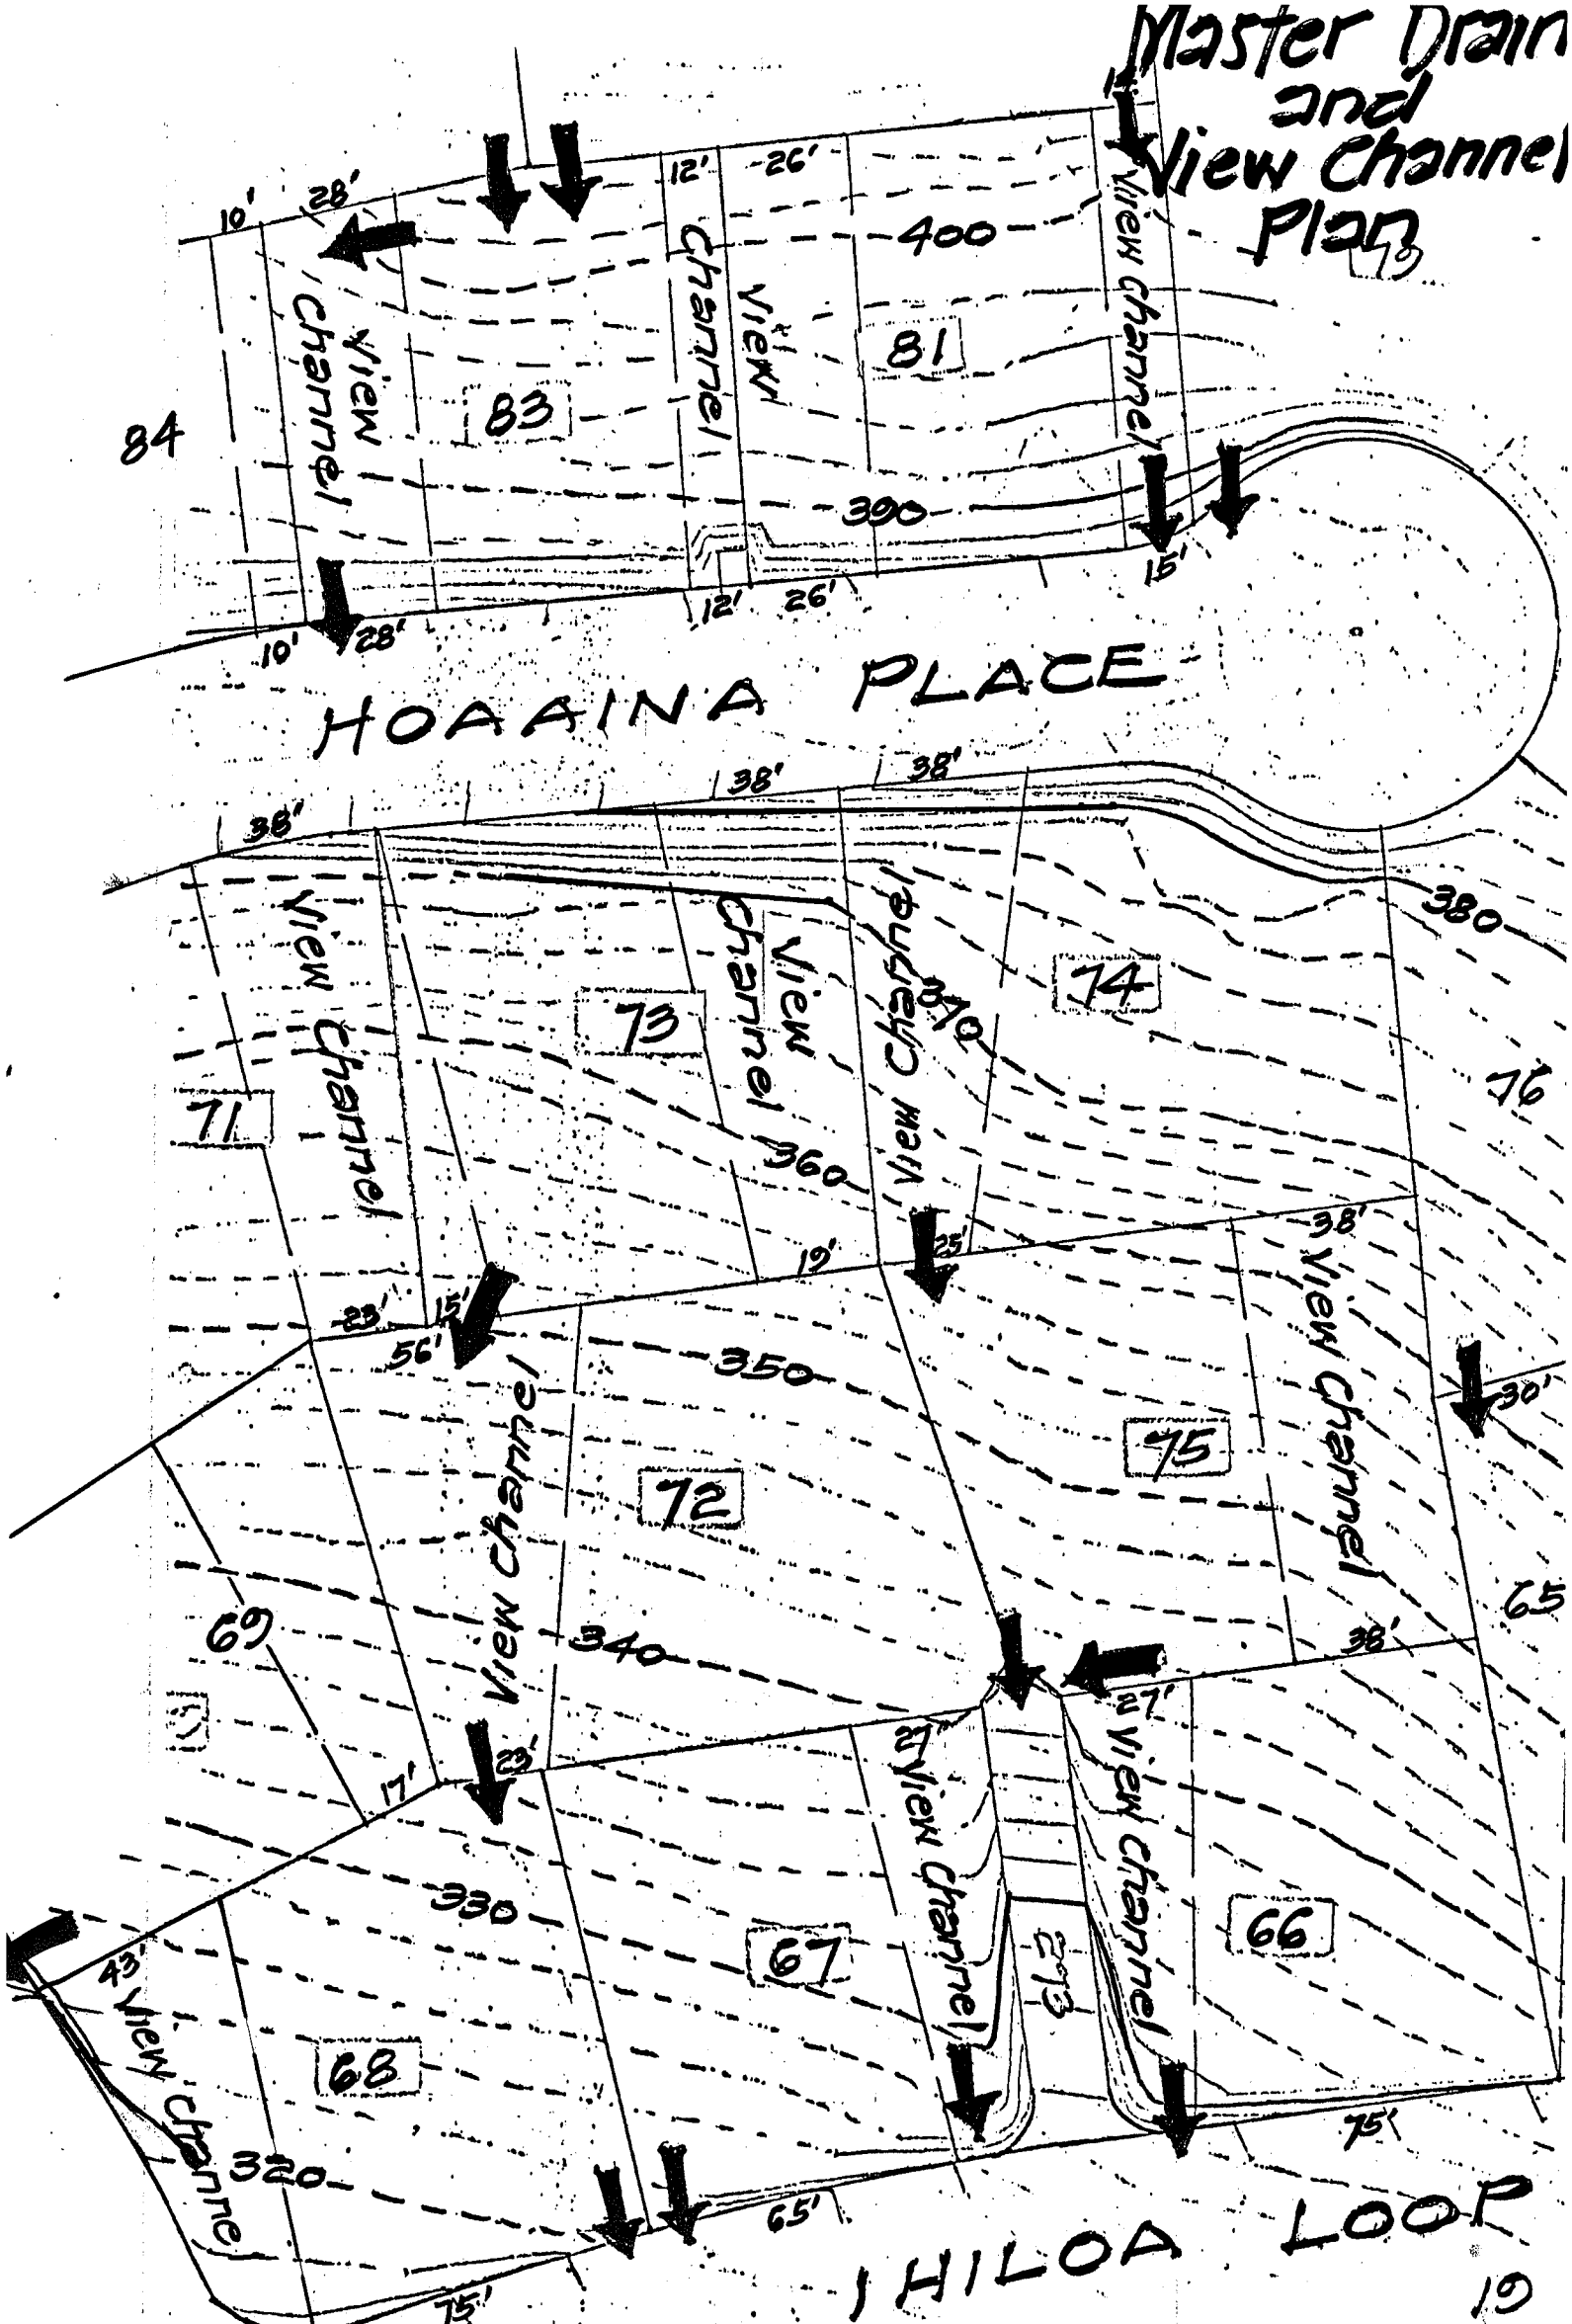


ALL GRADES AND CONTOURS INDICATED ARE NOT GUARANTEED AND SUBJECT TO VERIFICATION BY THE LESSEES.

Master Drain and View Channel Plan

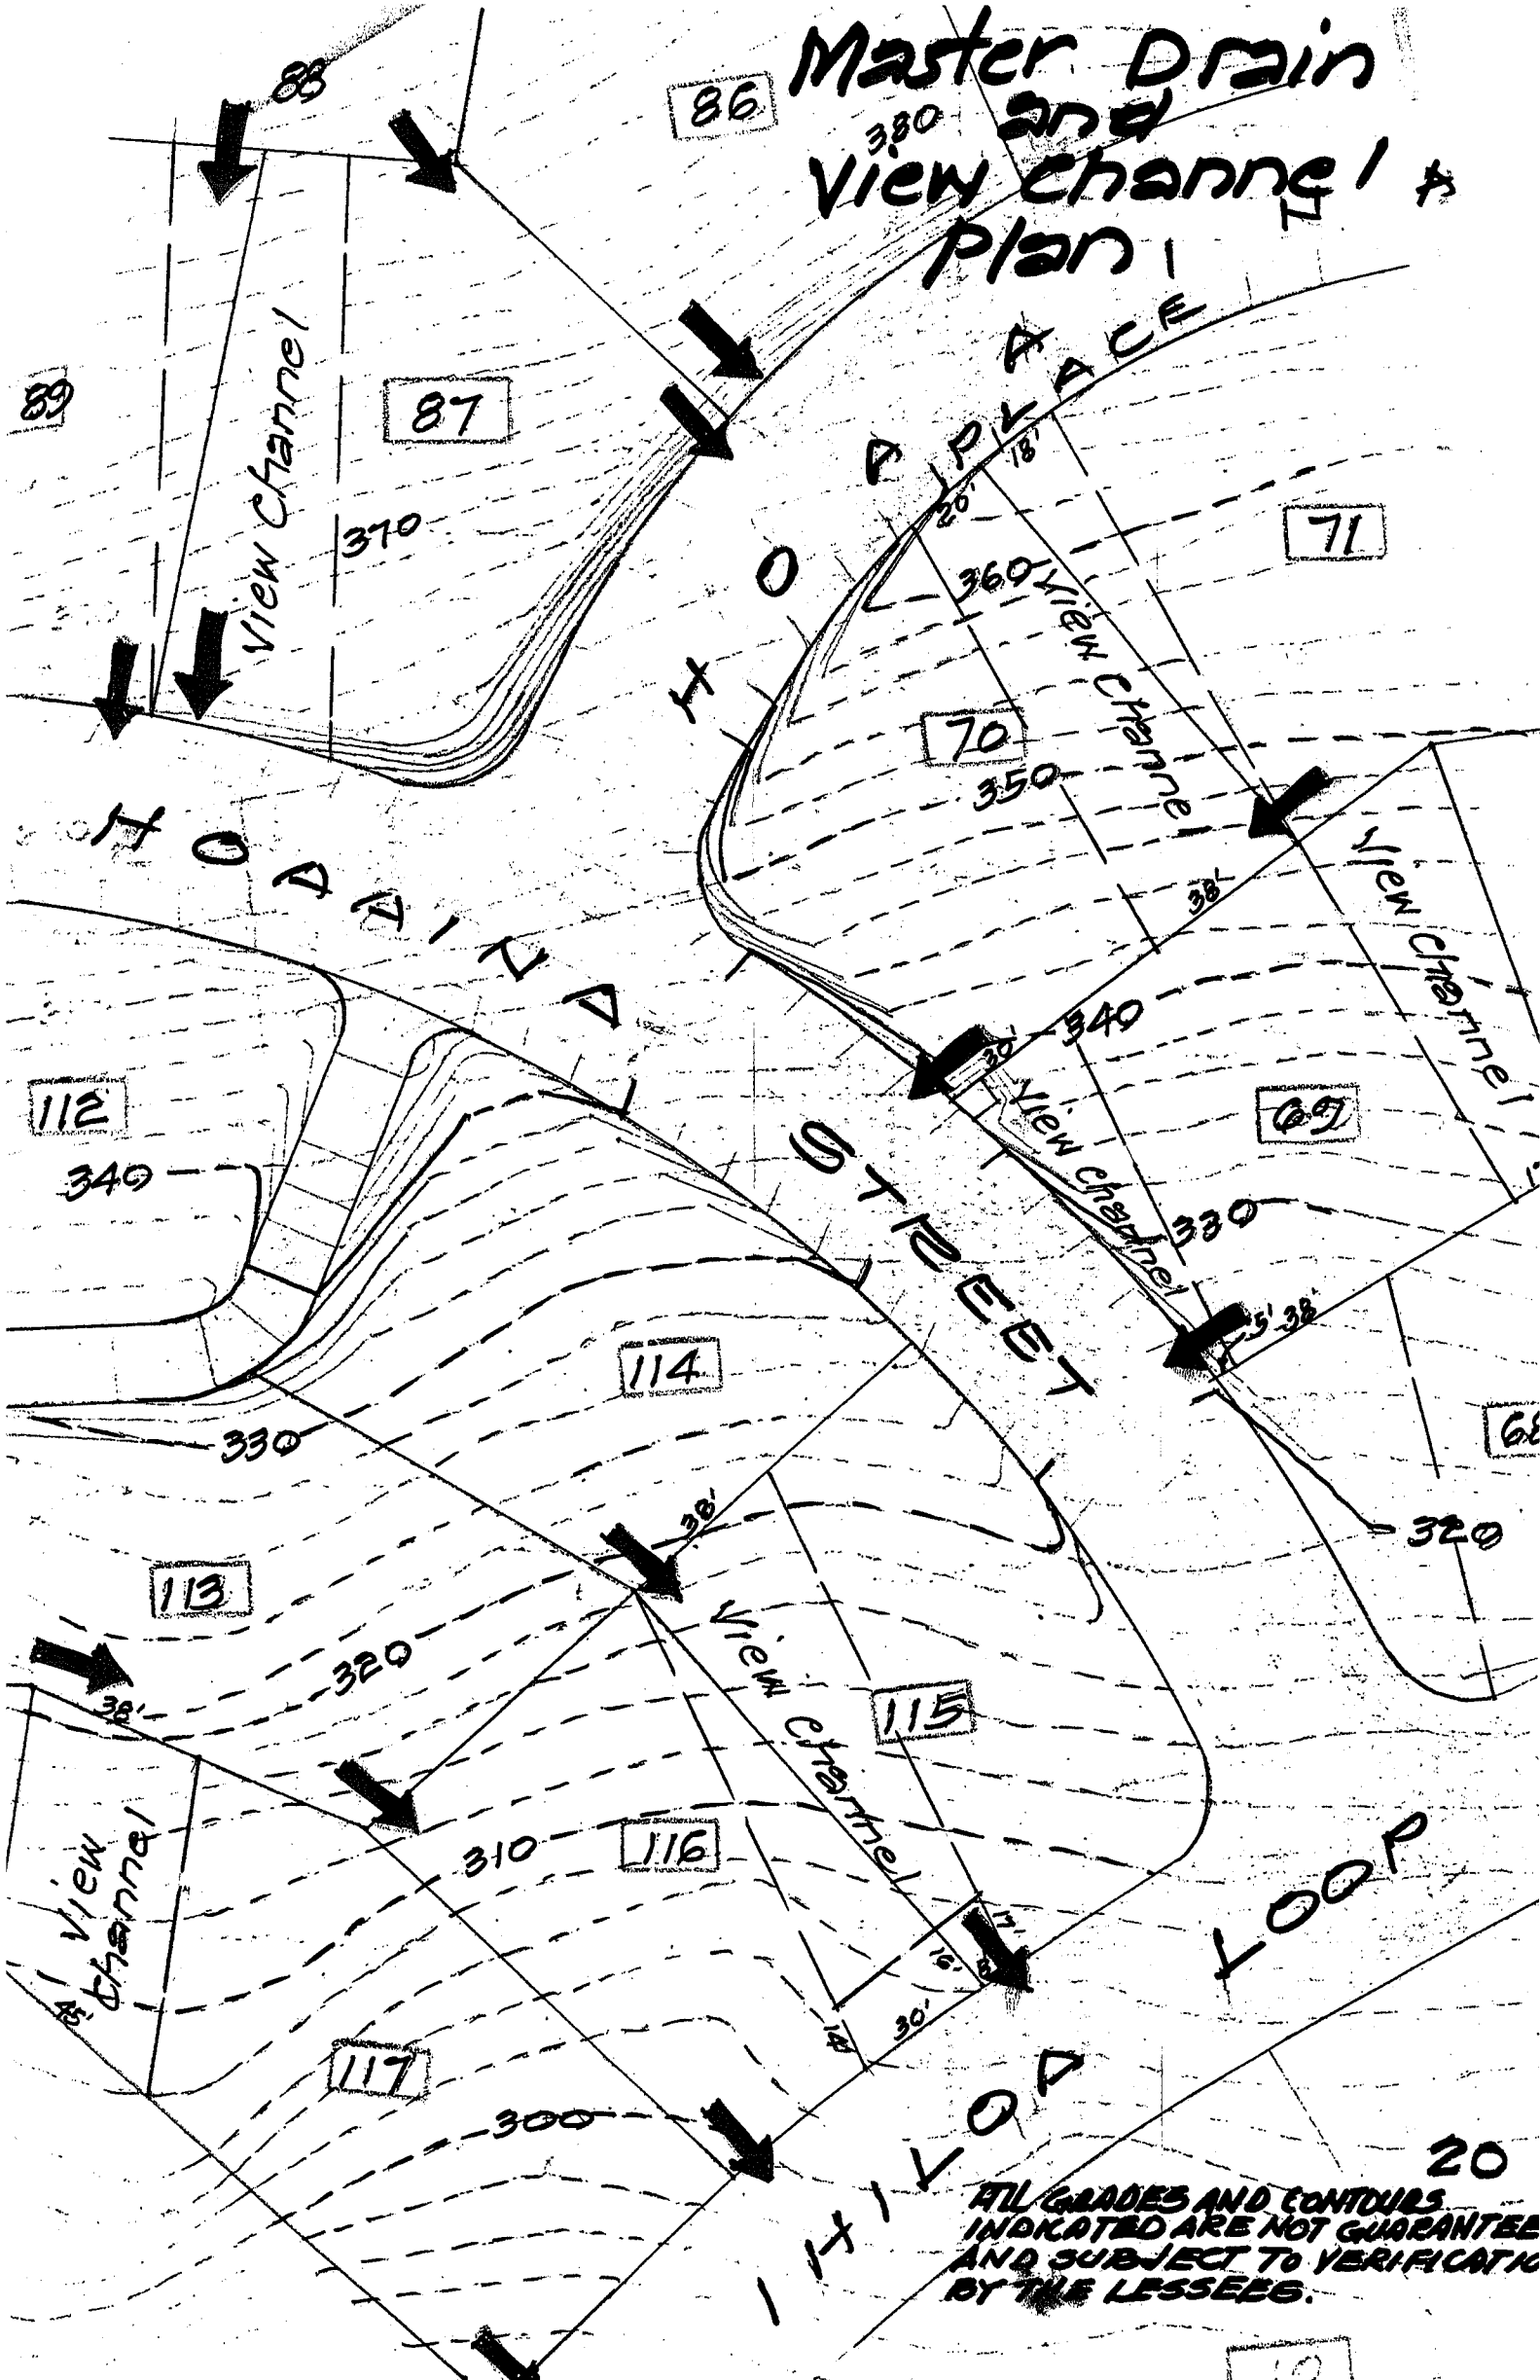


20
ALL GRADES AND CONTOURS
INDICATED ARE NOT GUARANTEED
AND SUBJECT TO VERIFICATION
BY THE LESSEES.

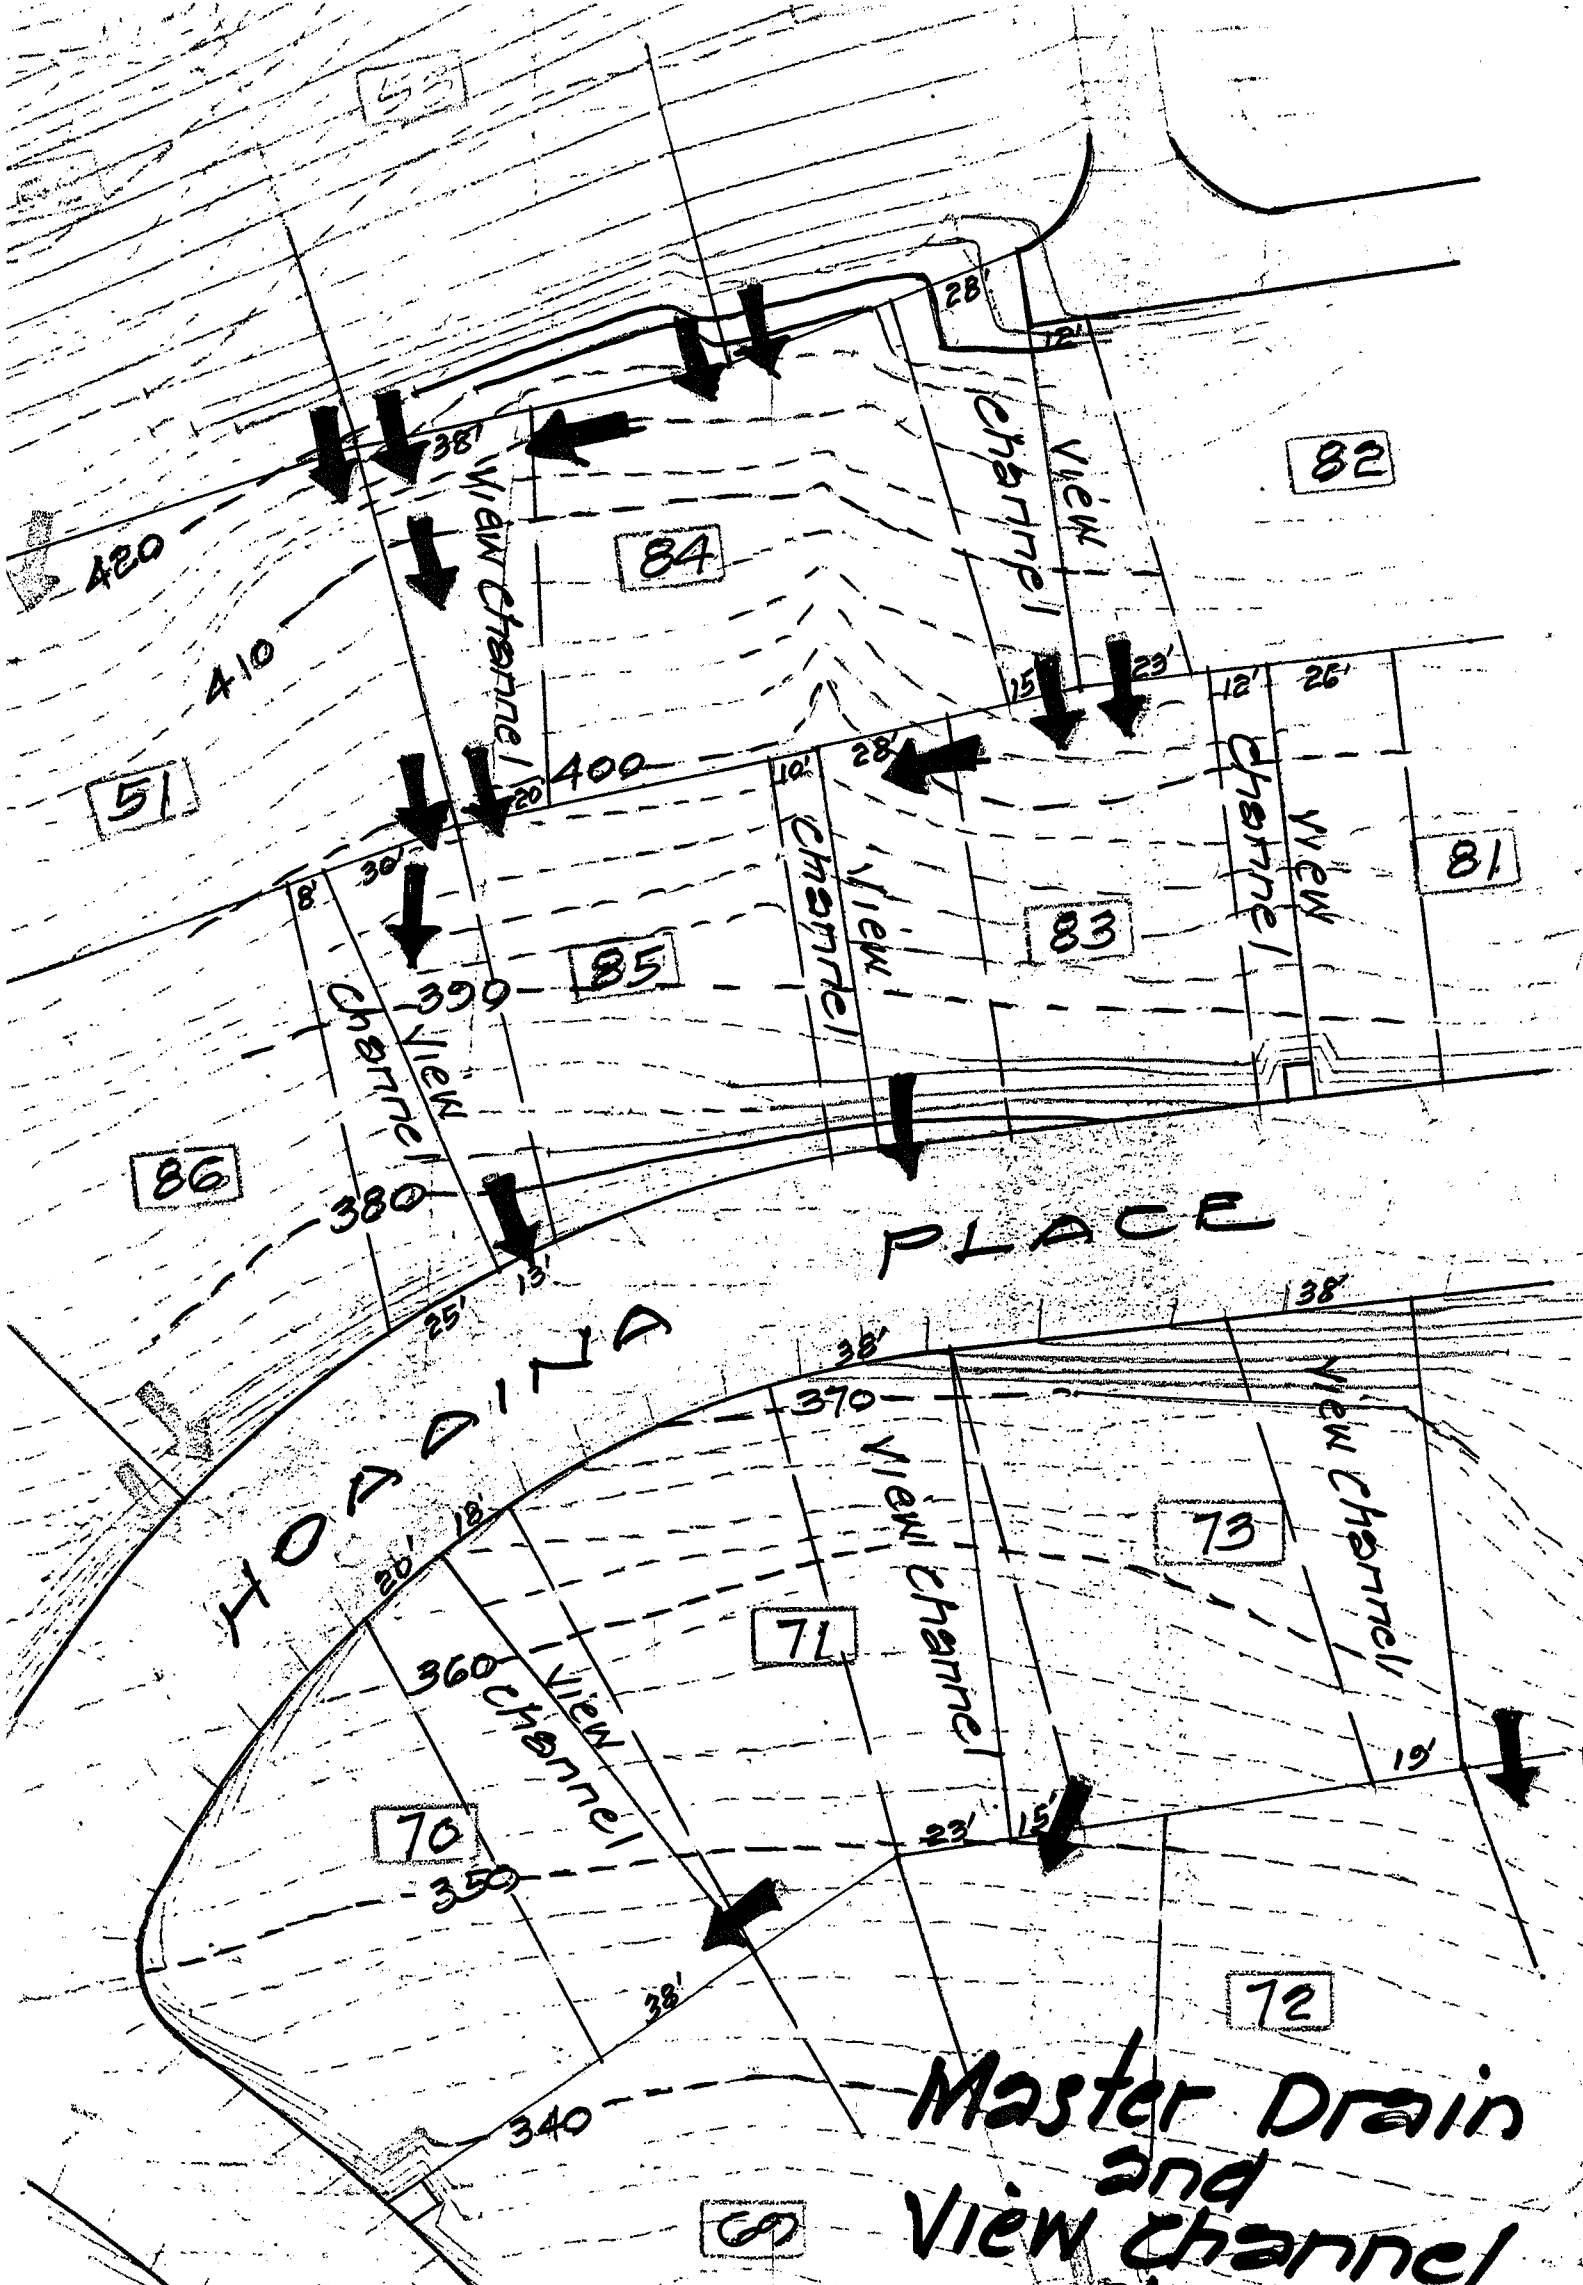

Master Drain
and
View Channel
Plan


ALL GRADES AND CONTOURS INDICATED
ARE NOT GUARANTEED AND SUBJECT TO
VERIFICATION BY THE LESSEES.

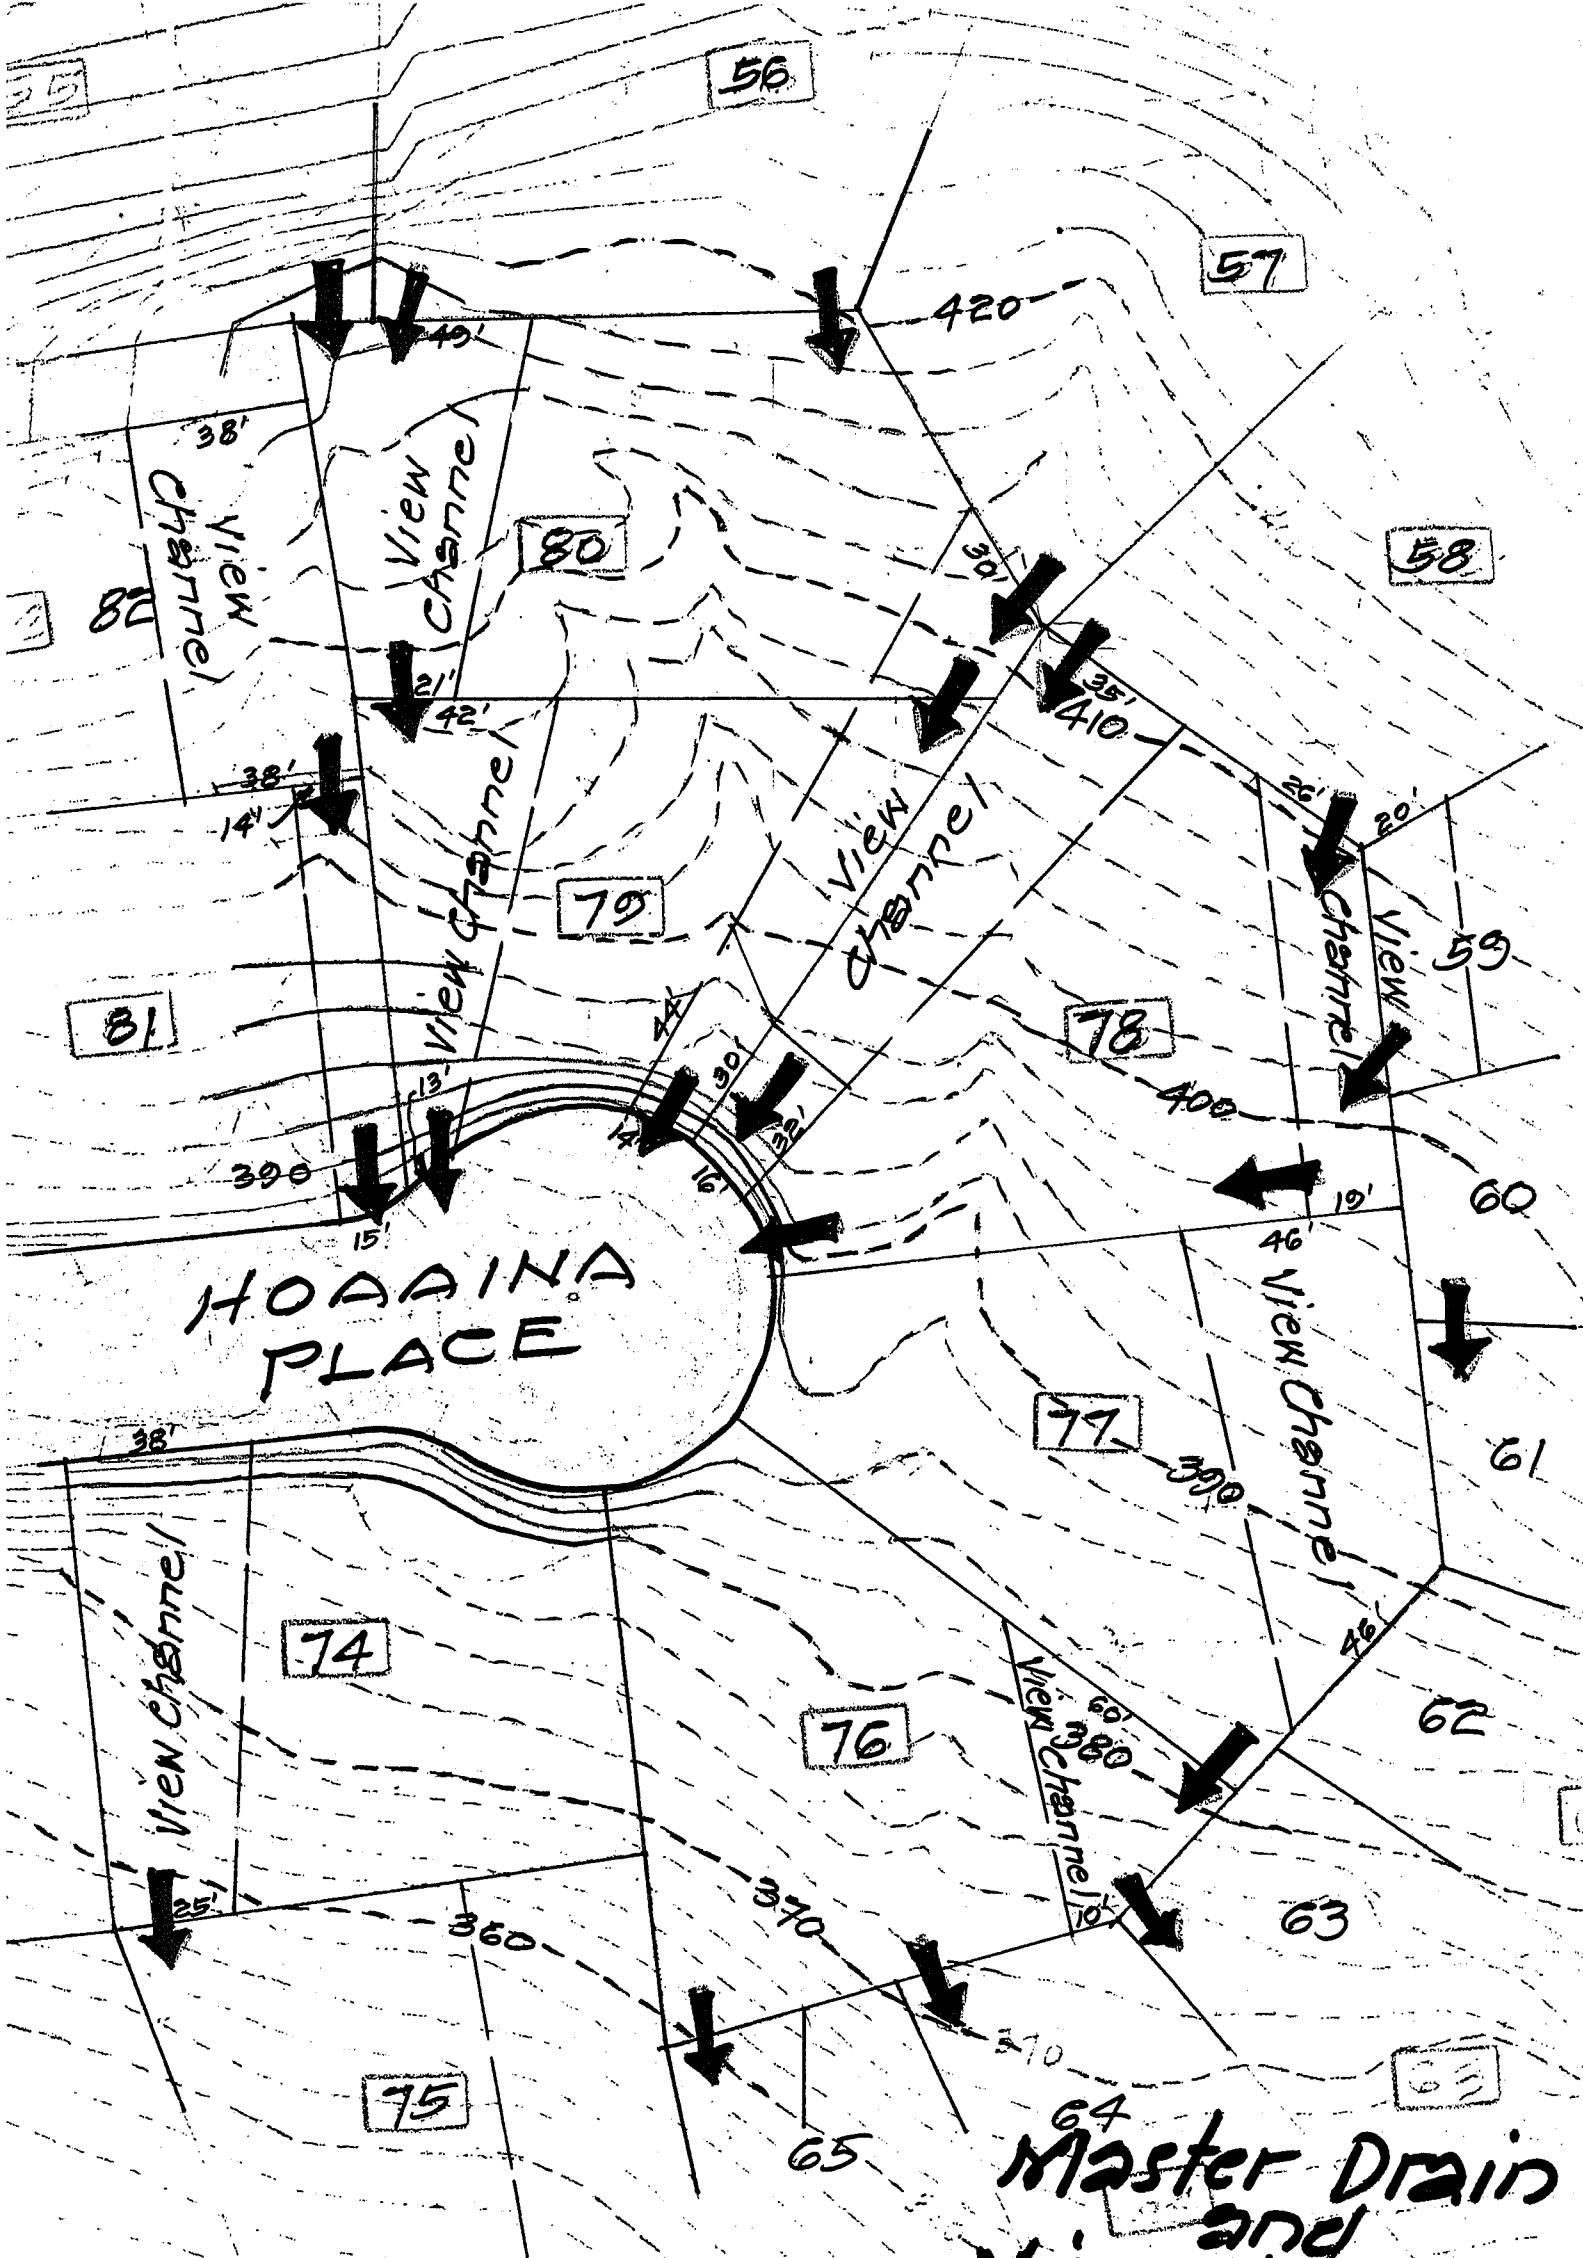

HOADAINA PLACE


Master Drain and View Channel Plan 22

ALL GRADES AND CONTOURS INDICATED ARE NOT GUARANTEED AND SUBJECT TO VERIFICATION BY THE LESSEES.

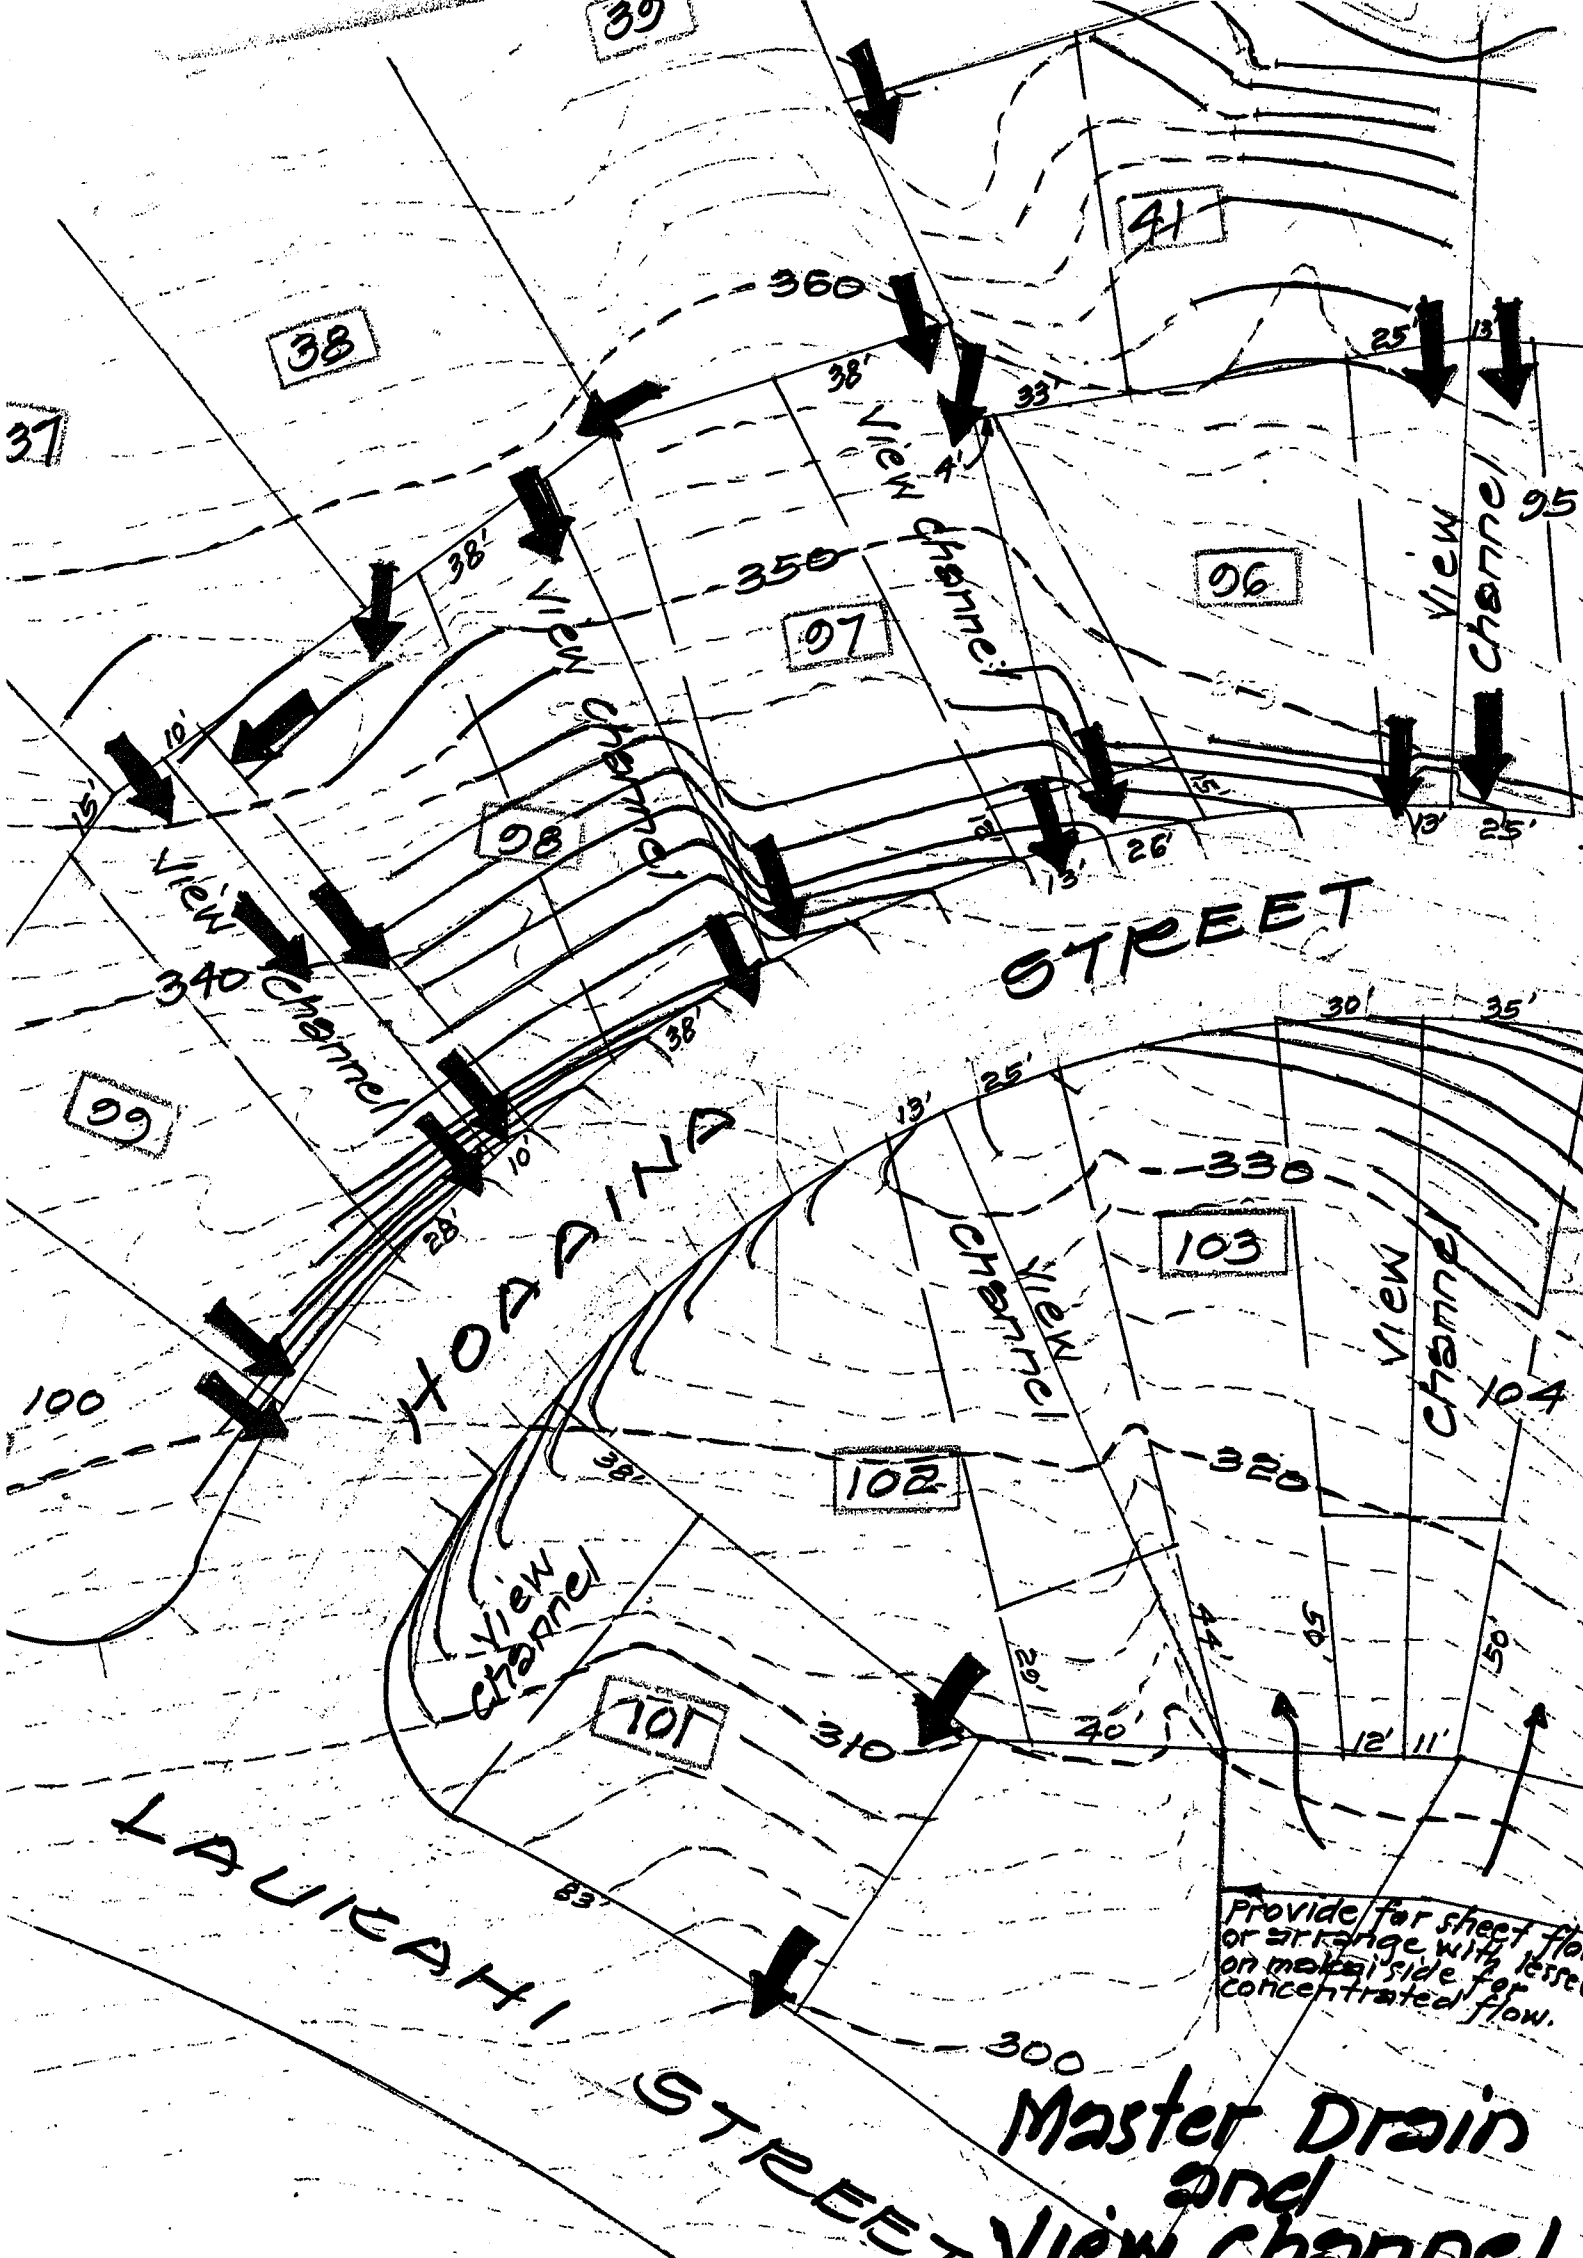

ALL GRADES AND CONTOURS INDICATED
 ARE NOT GUARANTEED AND SUBJECT
 TO VERIFICATION BY THE LESSEES.

**Master Drain
 and
 View Channel
 Plan**

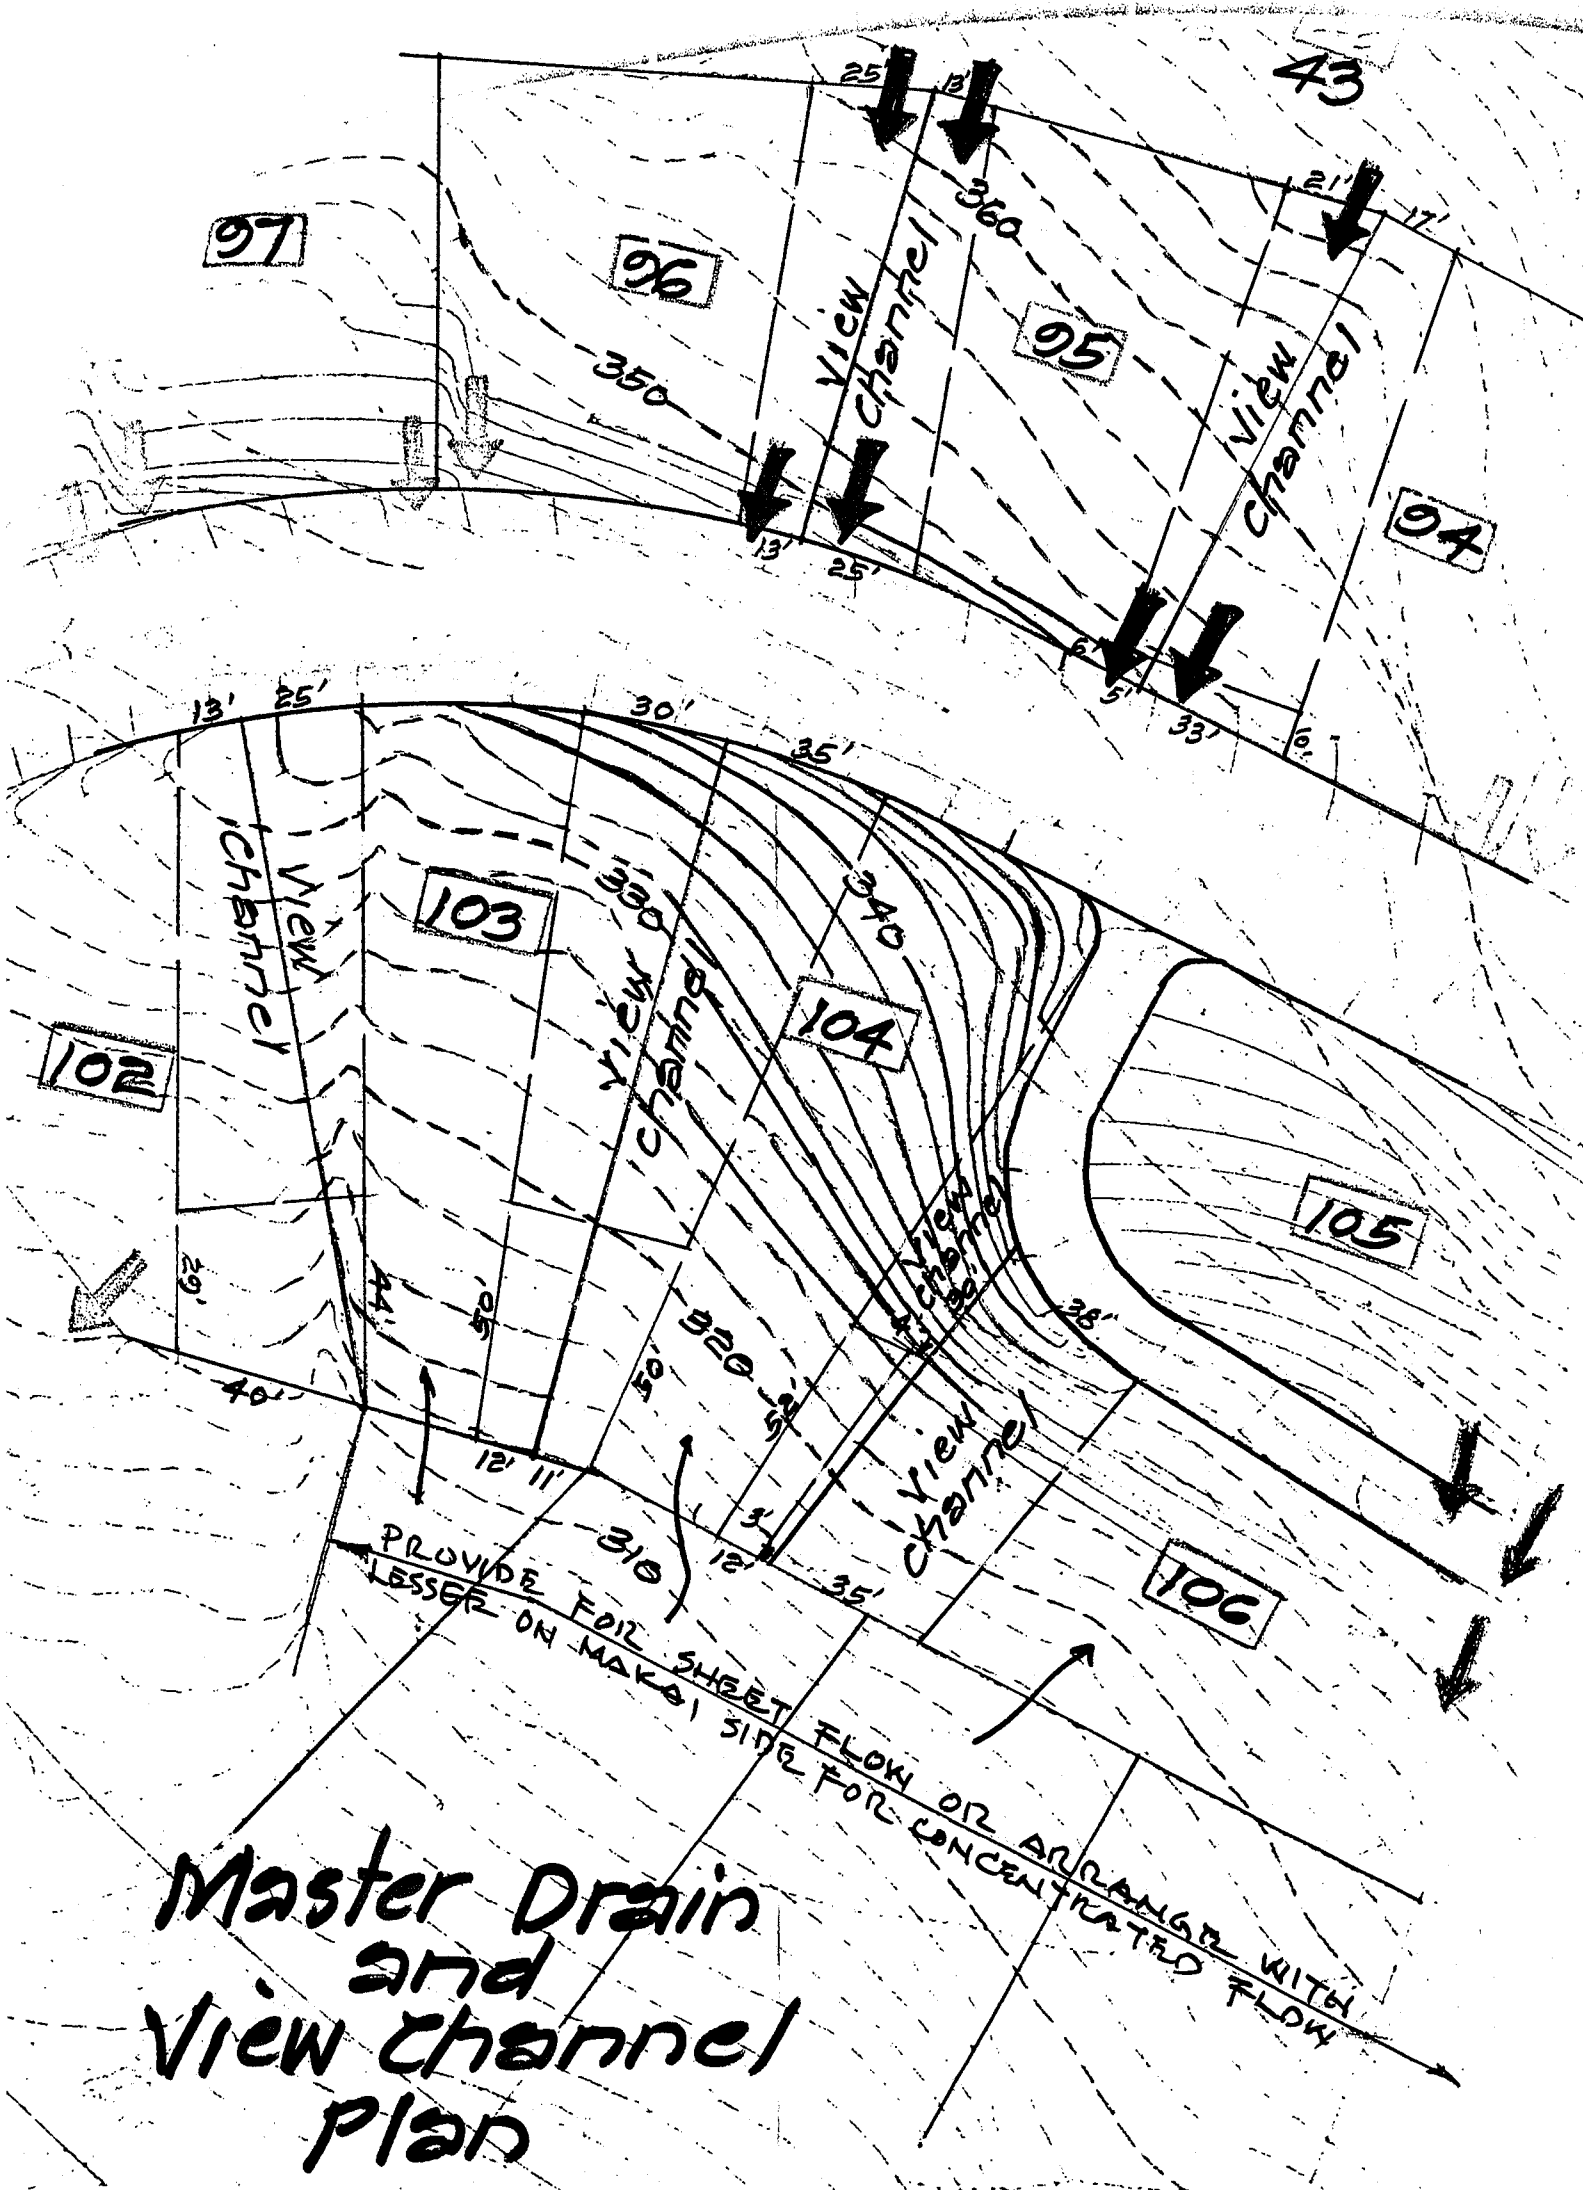


Master Drain and View Channel Plan


ALL GRADES AND CONTOURS INDICATED ARE NOT GUARANTEED AND ARE SUBJECT TO VERIFICATION BY THE LESSEES.

40

45

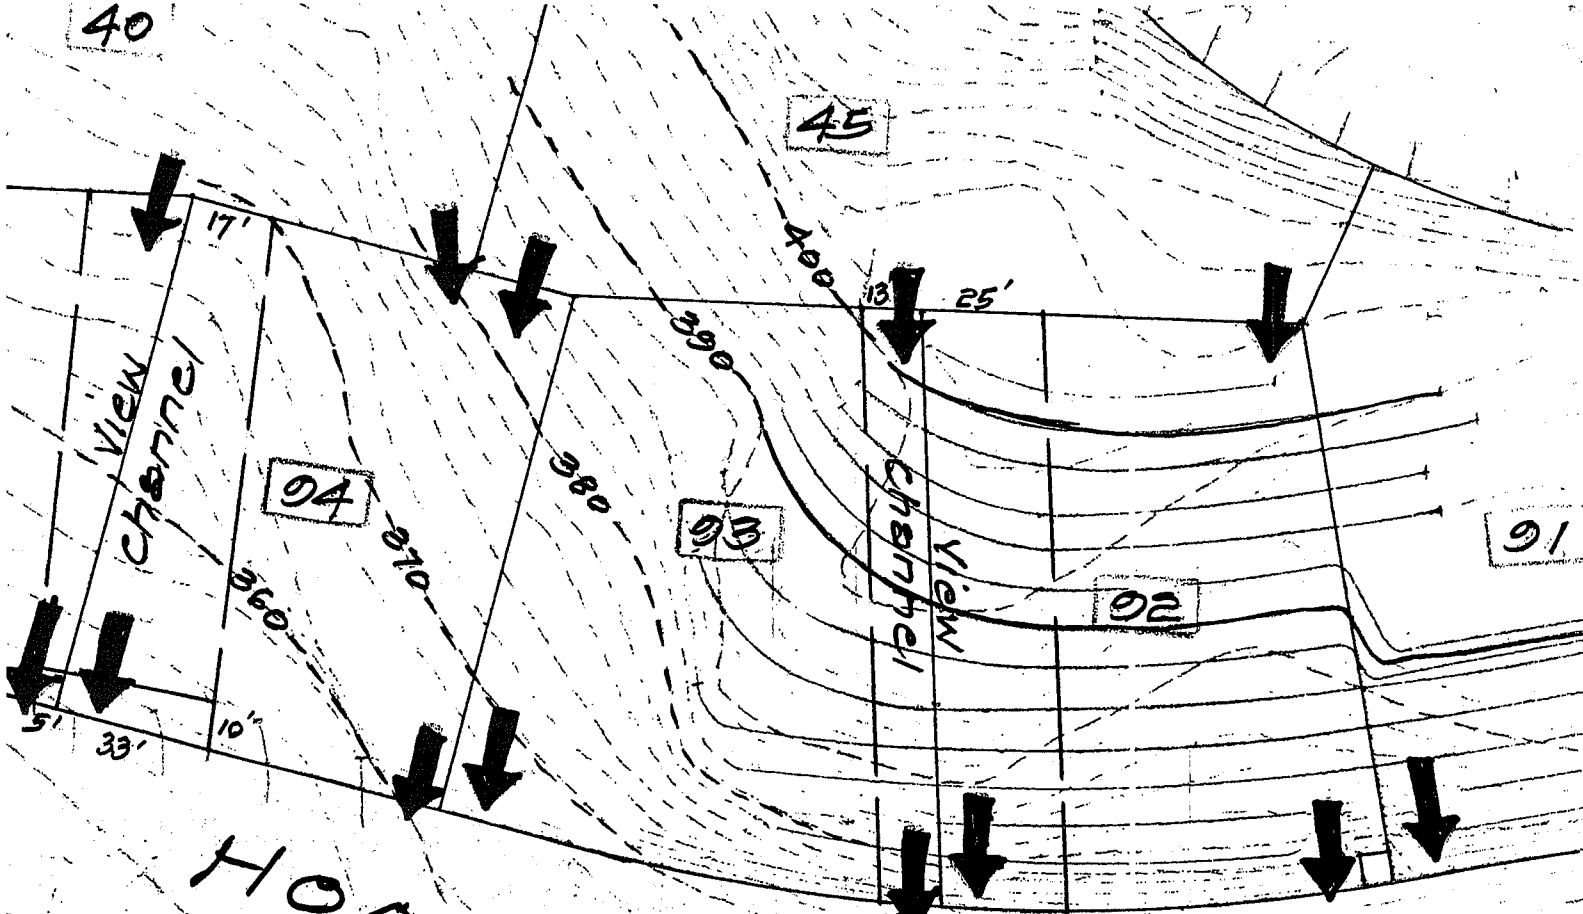

HOADANA STREET

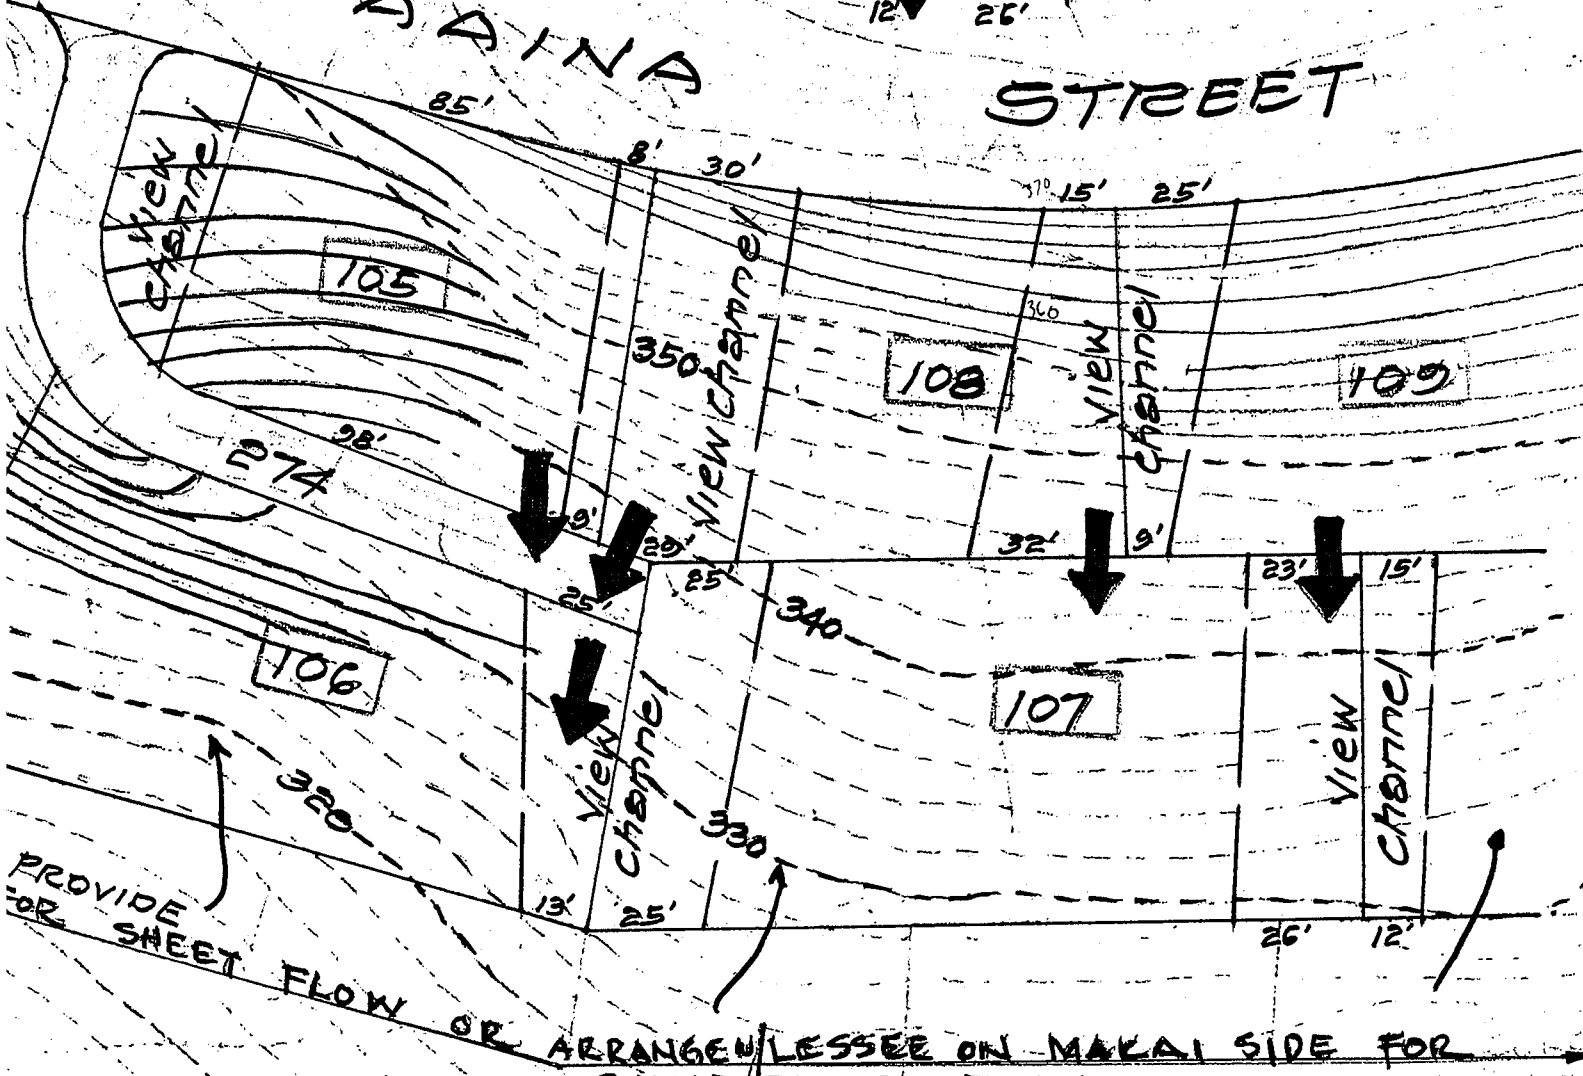


PROVIDE FOR SHEET FLOW OR ARRANGE LESSEE ON MAKAI SIDE FOR CONCENTRATED FLOW.

Master Drain and View Channel Plan


ALL THE GRADES AND CONTOURS INDICATED ARE NOT GUARANTEED AND SUBJECT TO VERIFICATION BY THE LESSEES.

HOA AINA STREET

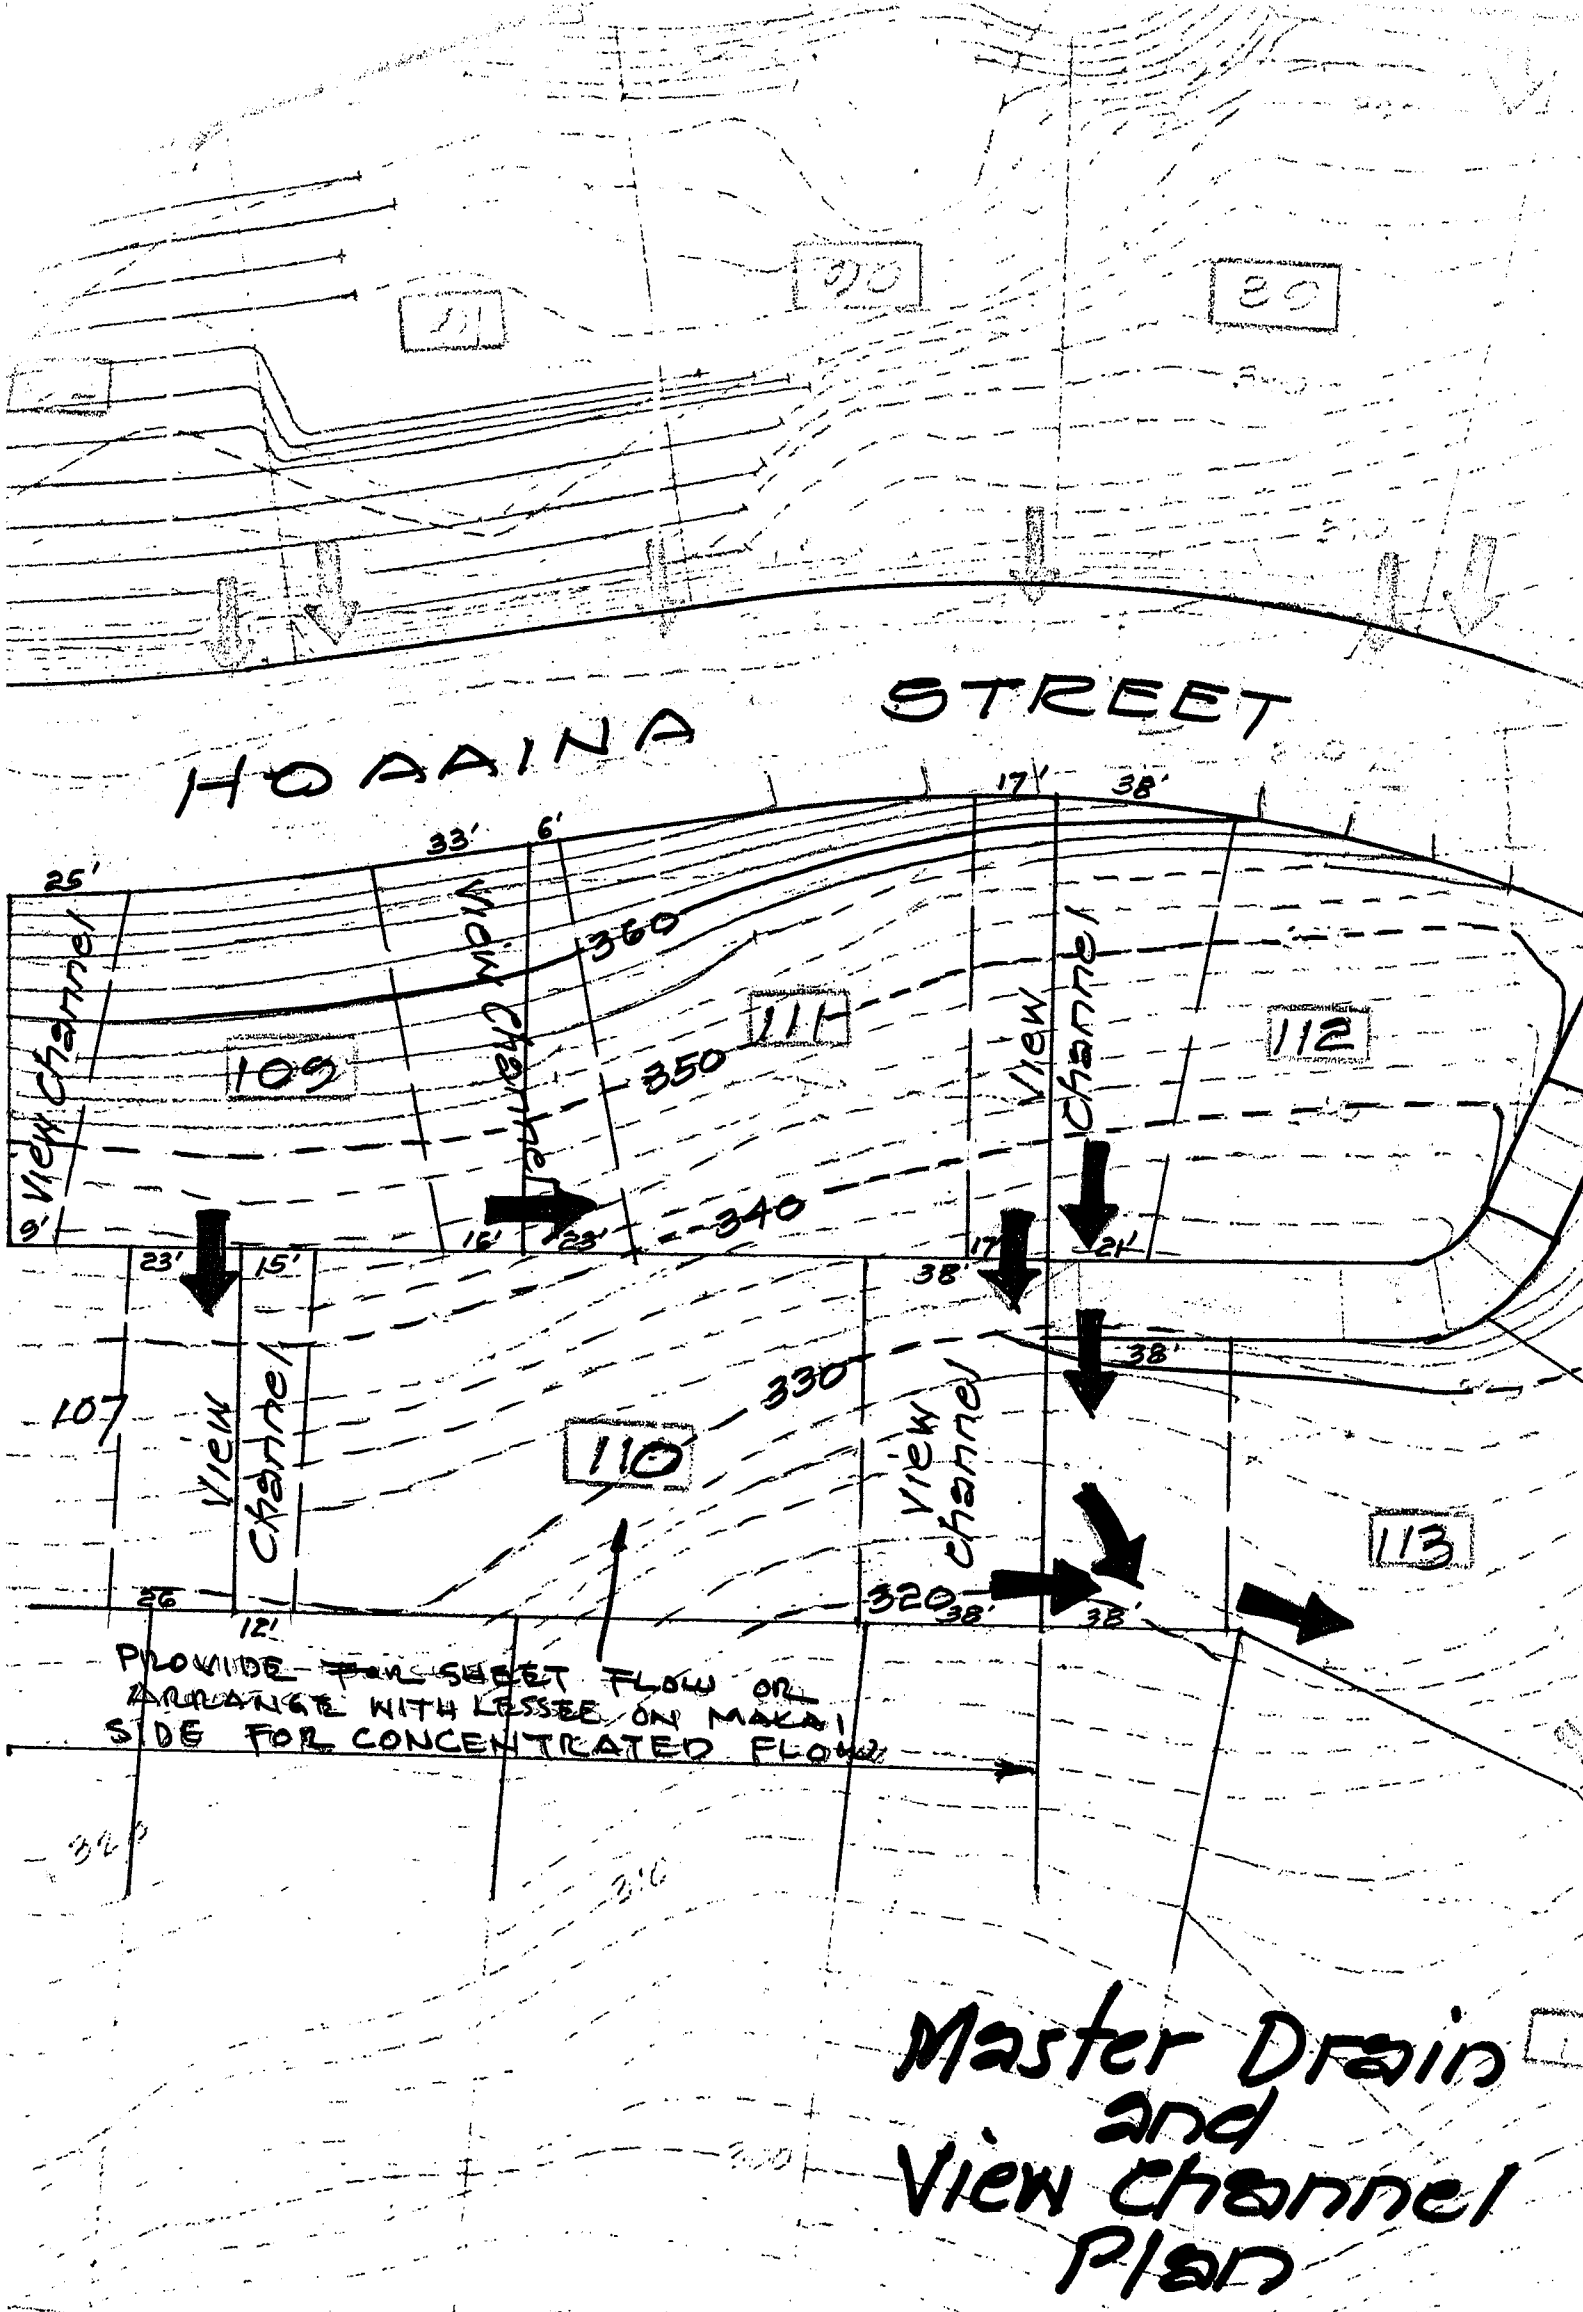

Master Drain and View Channel Plan


ALL GRADES AND CONTOURS INDICATED ARE NOT GUARANTEED AND SUBJECT TO VERIFICATION BY THE LESSEES

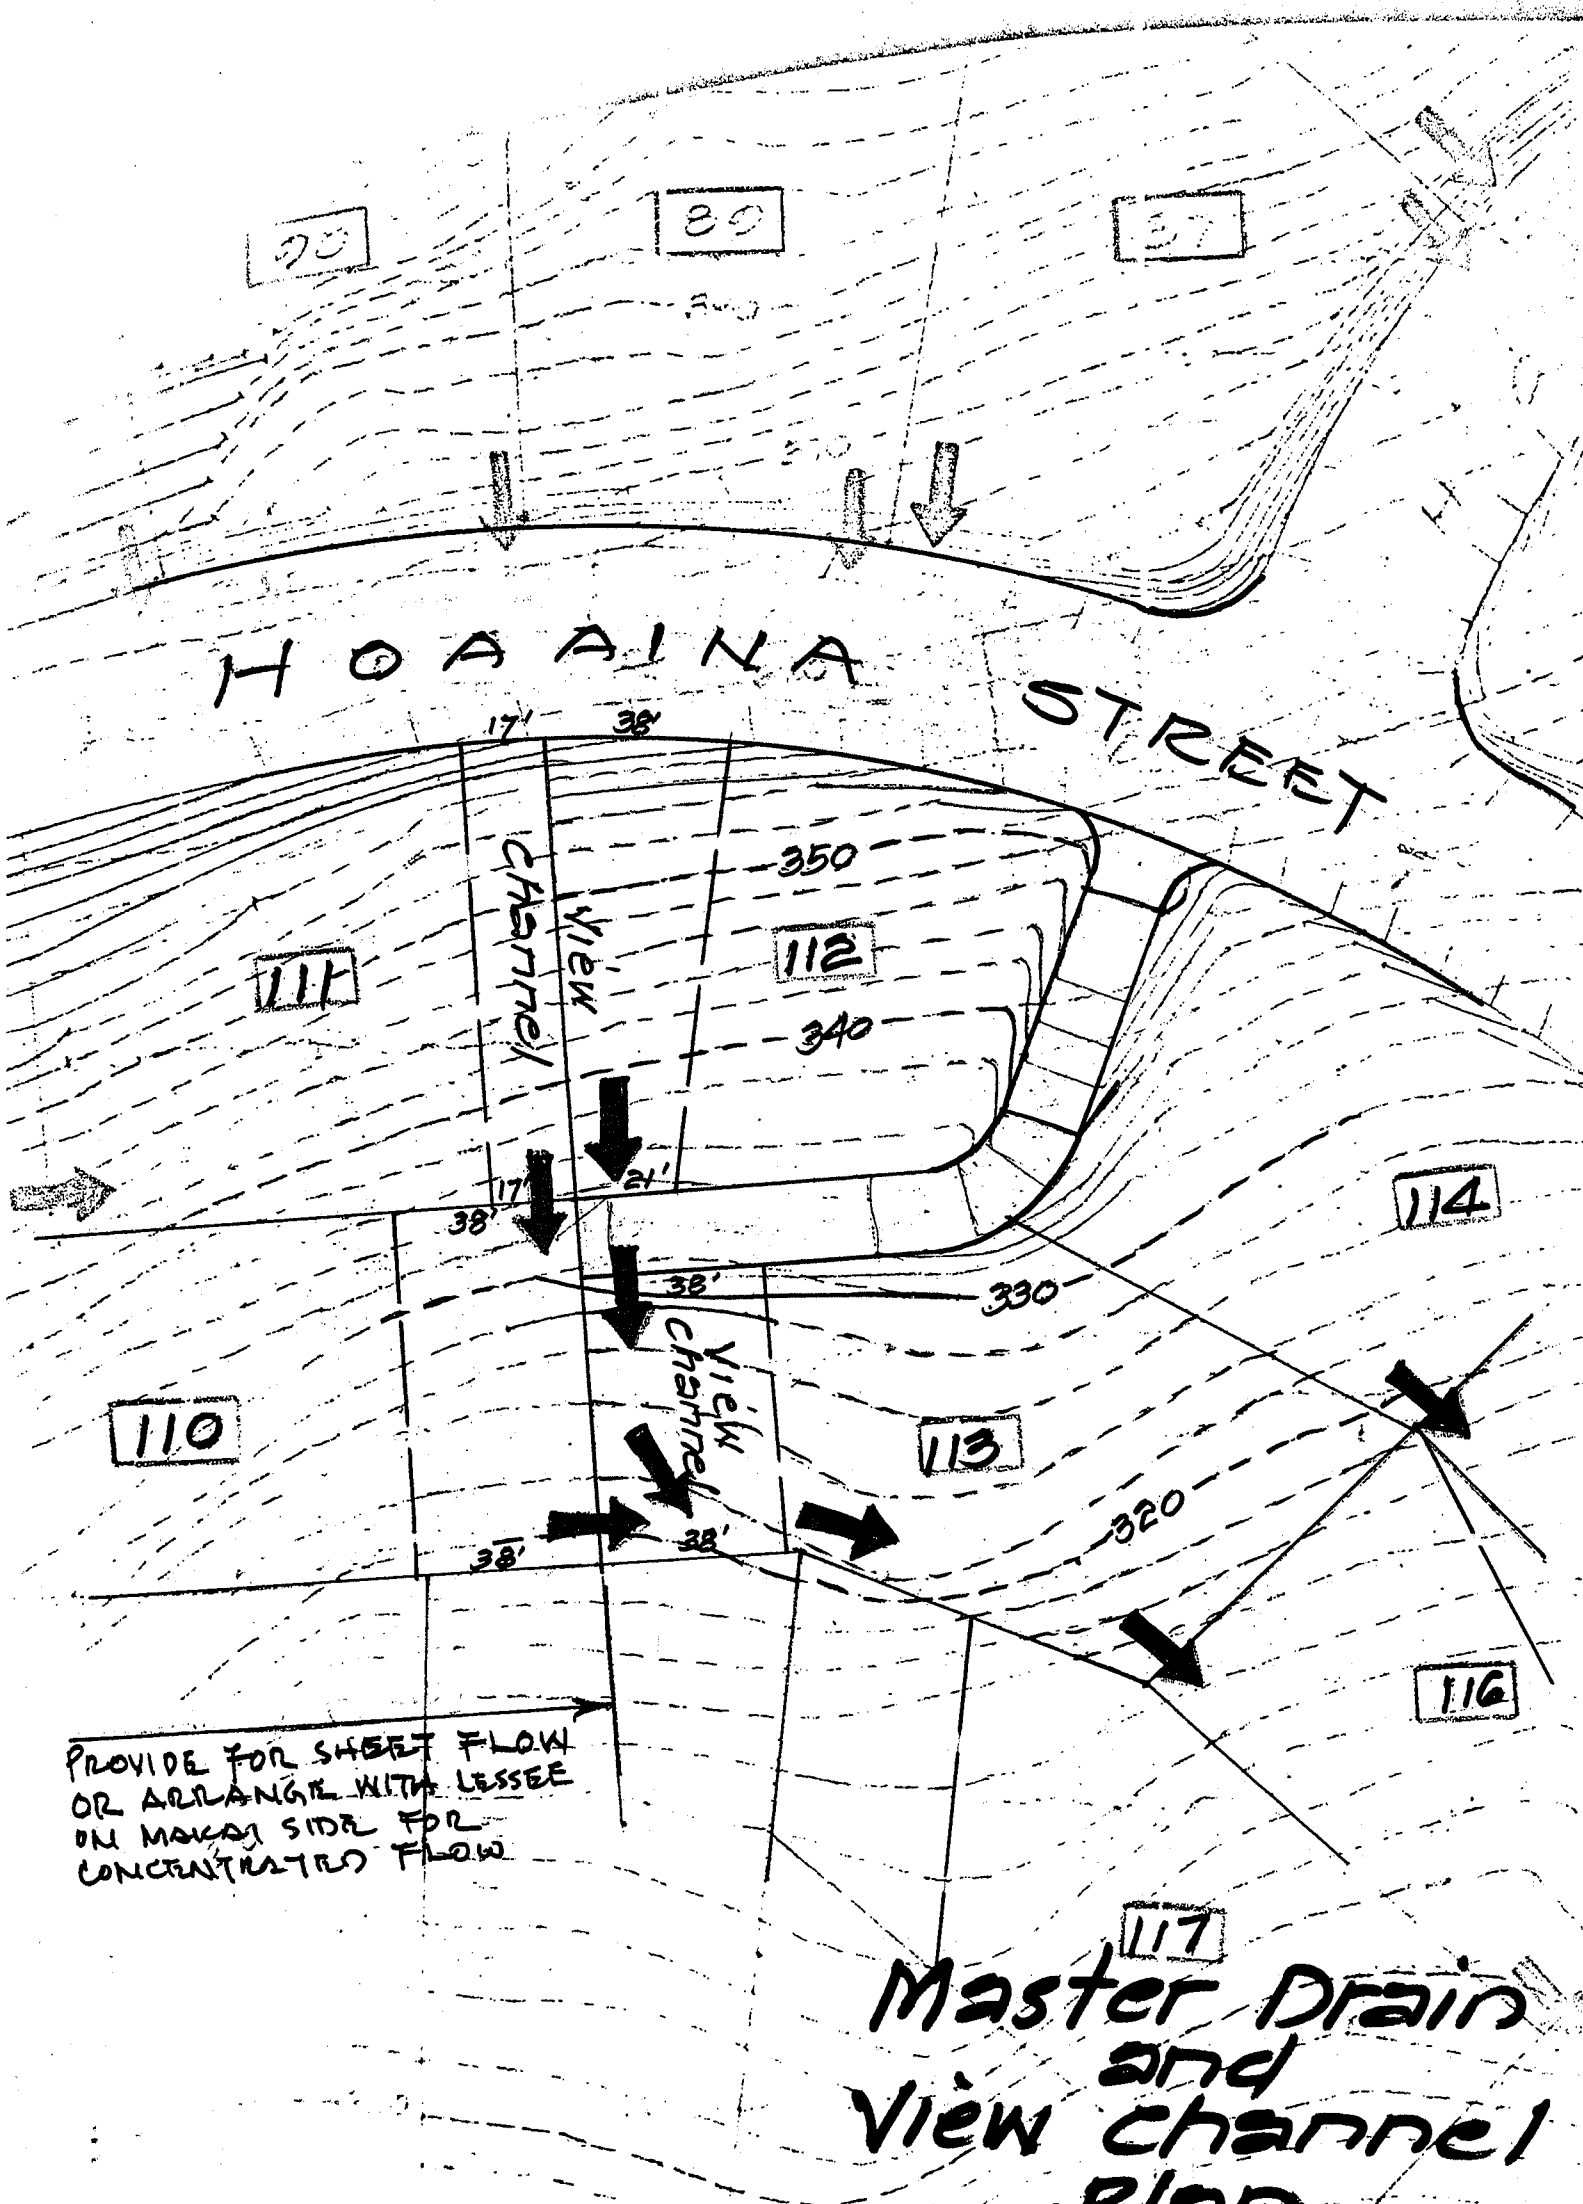

PROVIDE FOR SHEET FLOW
OR ARRANGE WITH LESSEE
ON MAJOR SIDE FOR
CONCENTRATED FLOW


Master Drain
and
View Channel
Plan

ALL GRADES AND CONTOURS INDICATED ARE
NOT GUARANTEED AND ARE SUBJECT TO
VERIFICATION BY THE LESSEES.

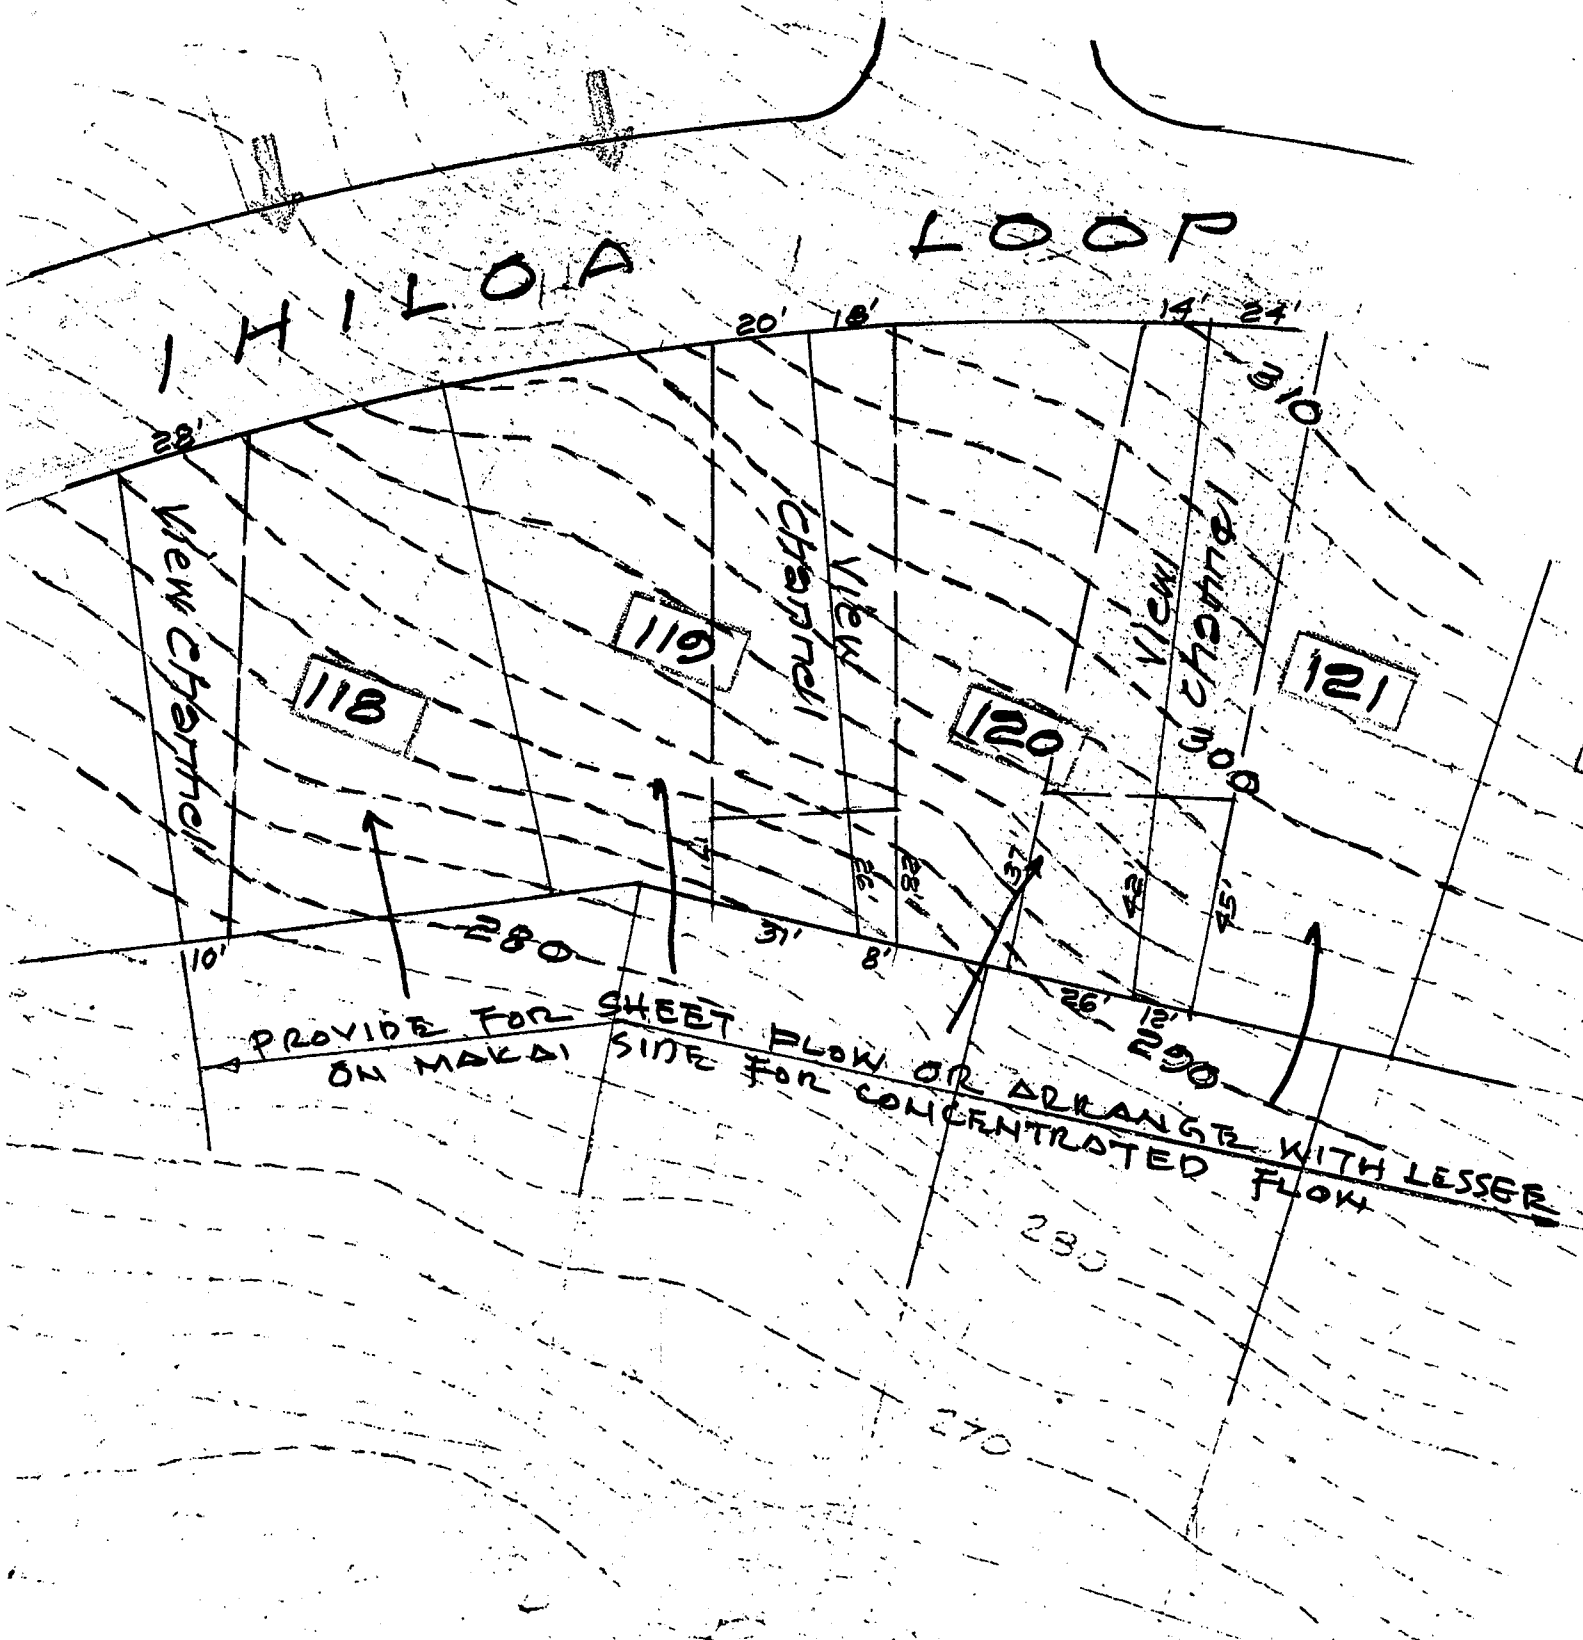

Master Drain and View Channel Plan

ALL GRADES AND CONTOURS INDICATED
ARE NOT GUARANTEED AND SUBJECT
TO VERIFICATION BY THE LESSEES

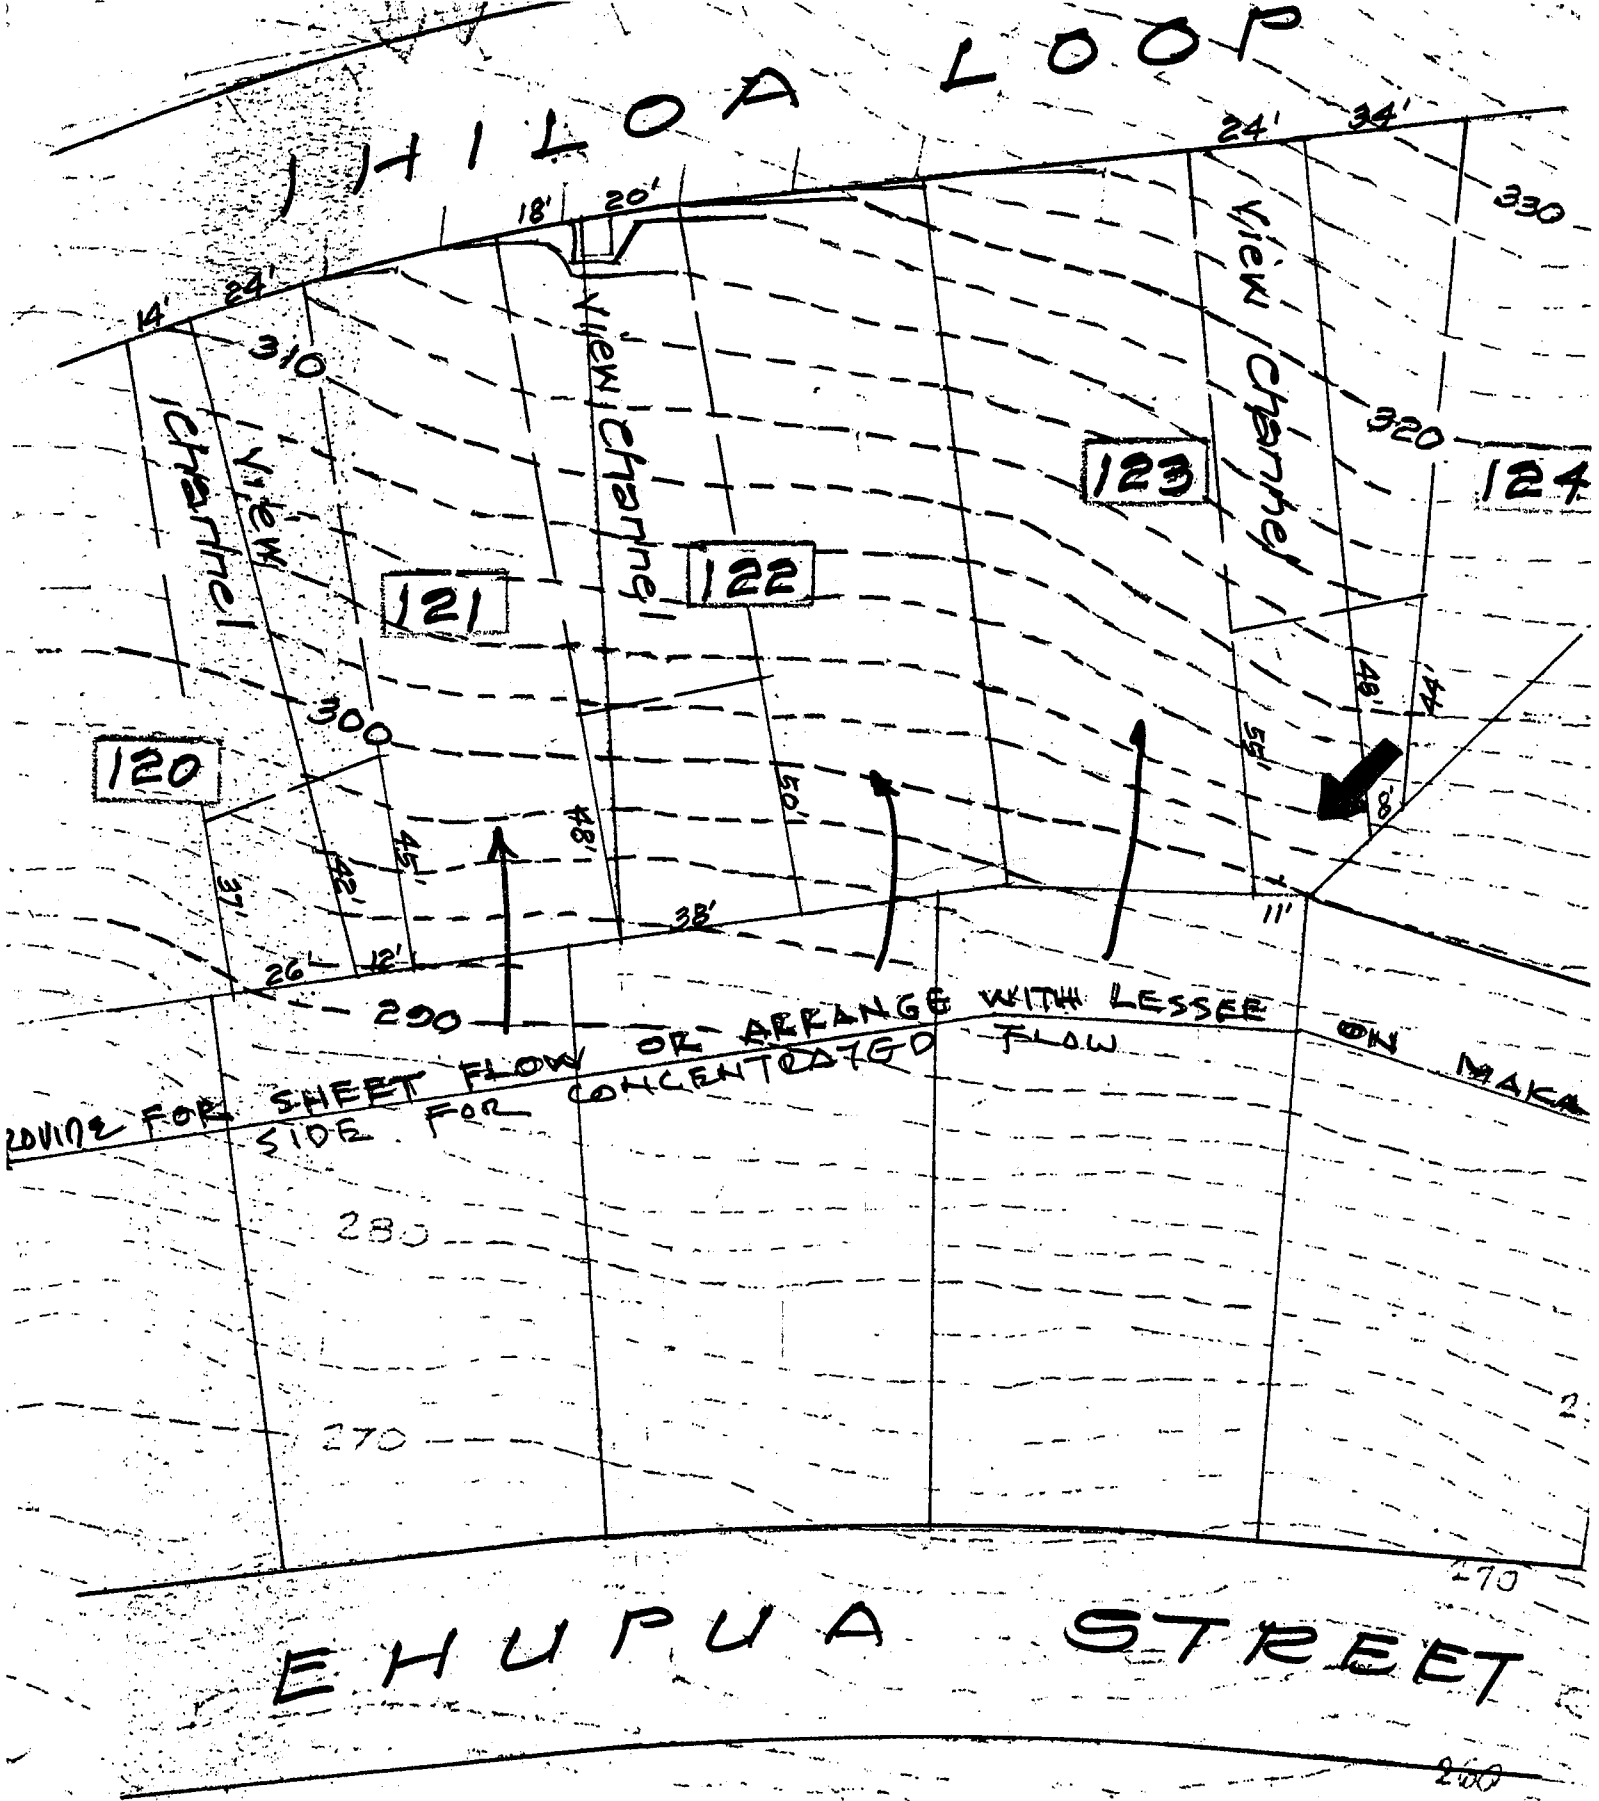


H I L O A L O O P

E H U P U A S T R E E T

Master Drain
and
View channel
Plan

ALL GRADES AND CONTOURS INDICATED
ARE NOT GUARANTEED AND SUBJECT
TO VERIFICATION BY THE LESSEES.

Master Drain and View Channel Plan

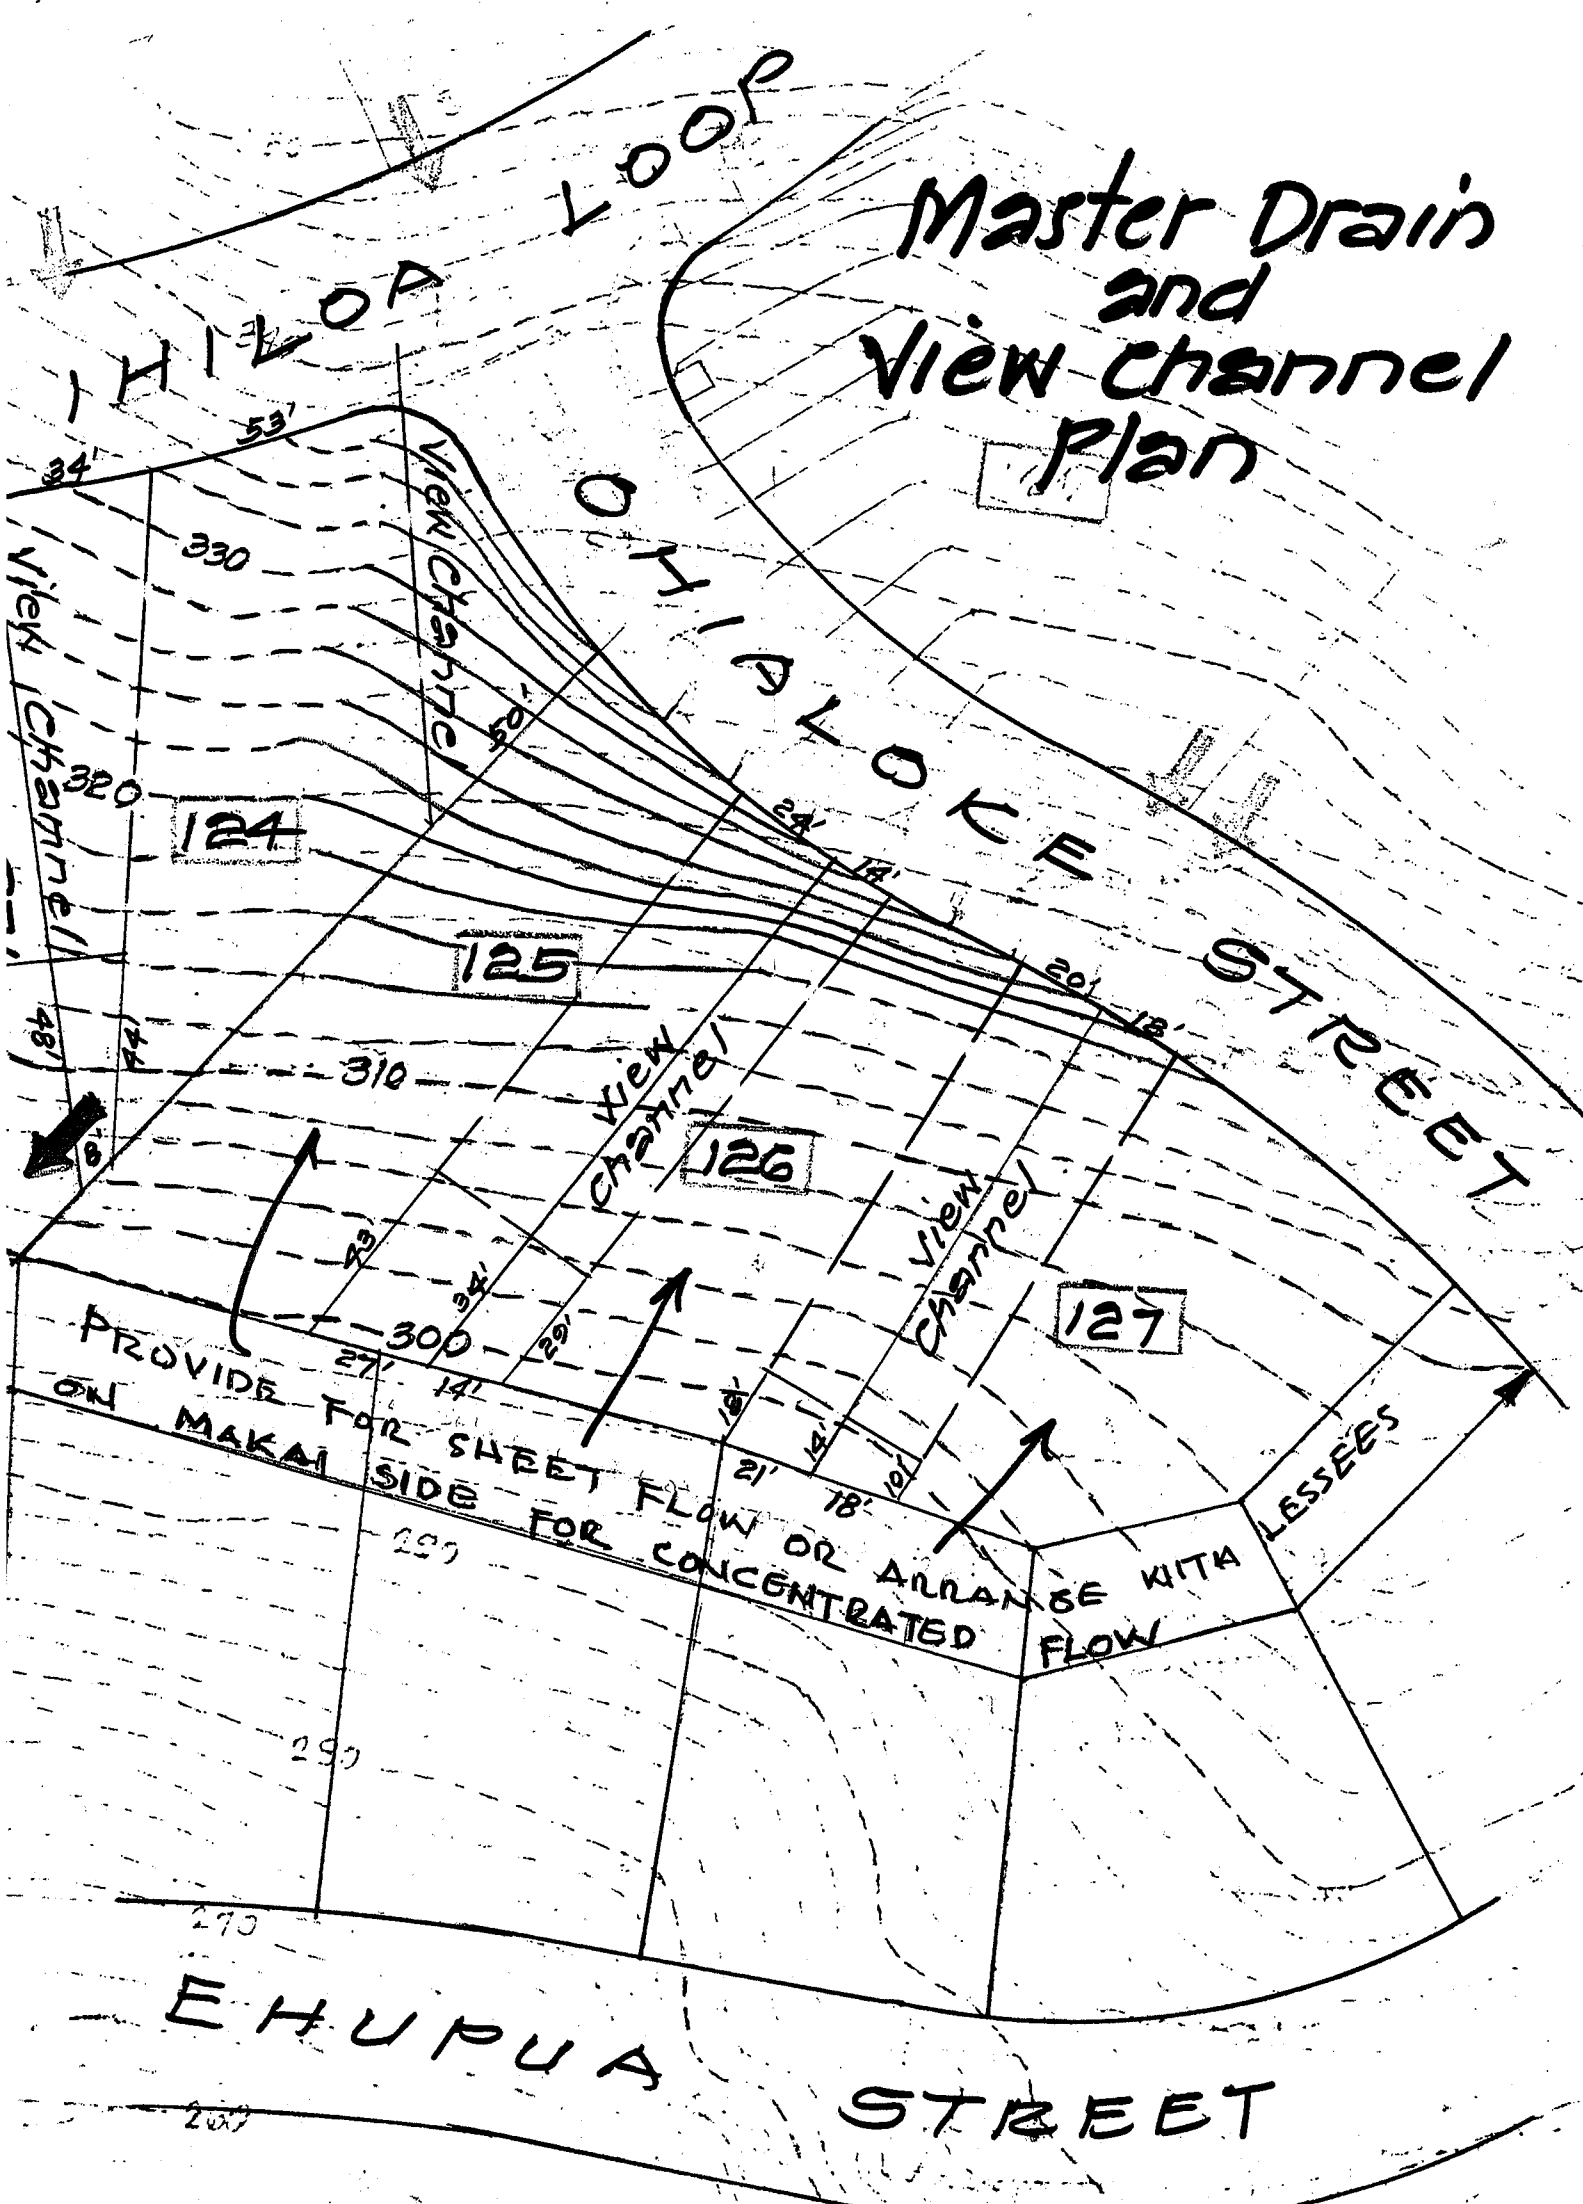

ALL GRADES AND CONTOURS INDICATED
ARE NOT GUARANTEED AND SUBJECT
TO VERIFICATION BY THE LESSEES.